




West Facade

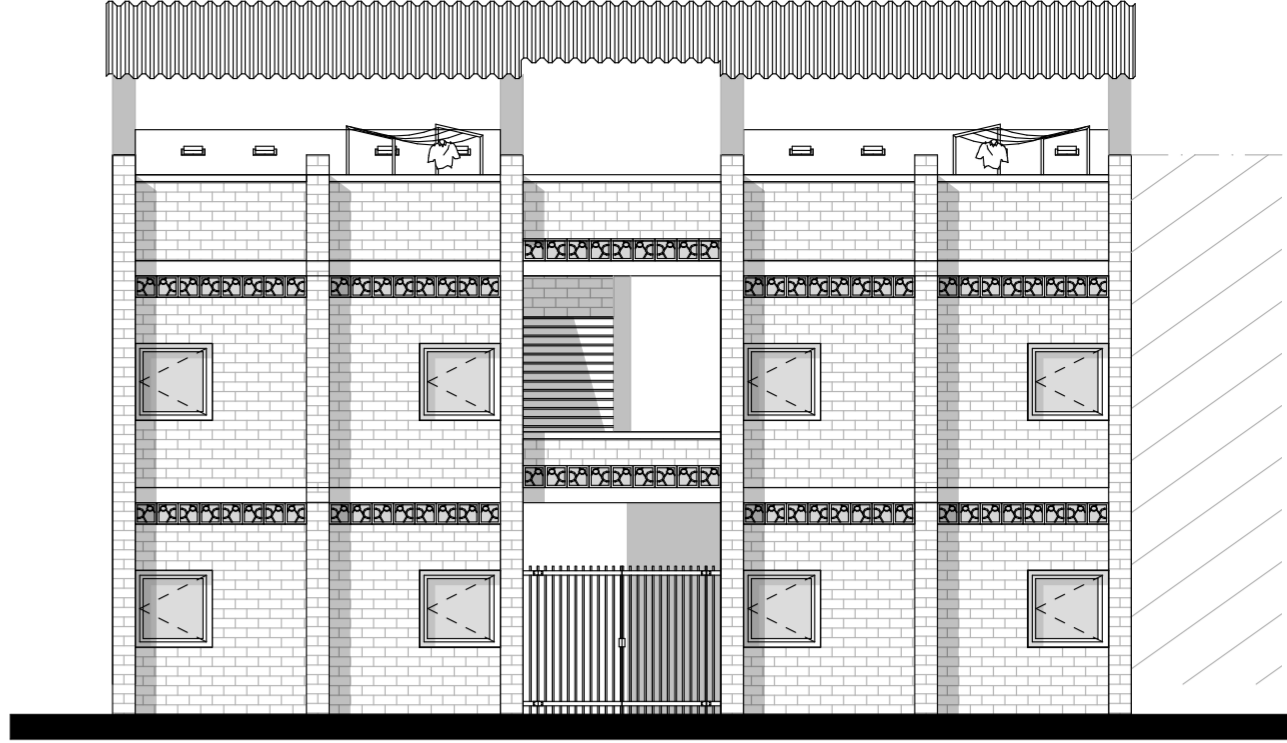


South Facade

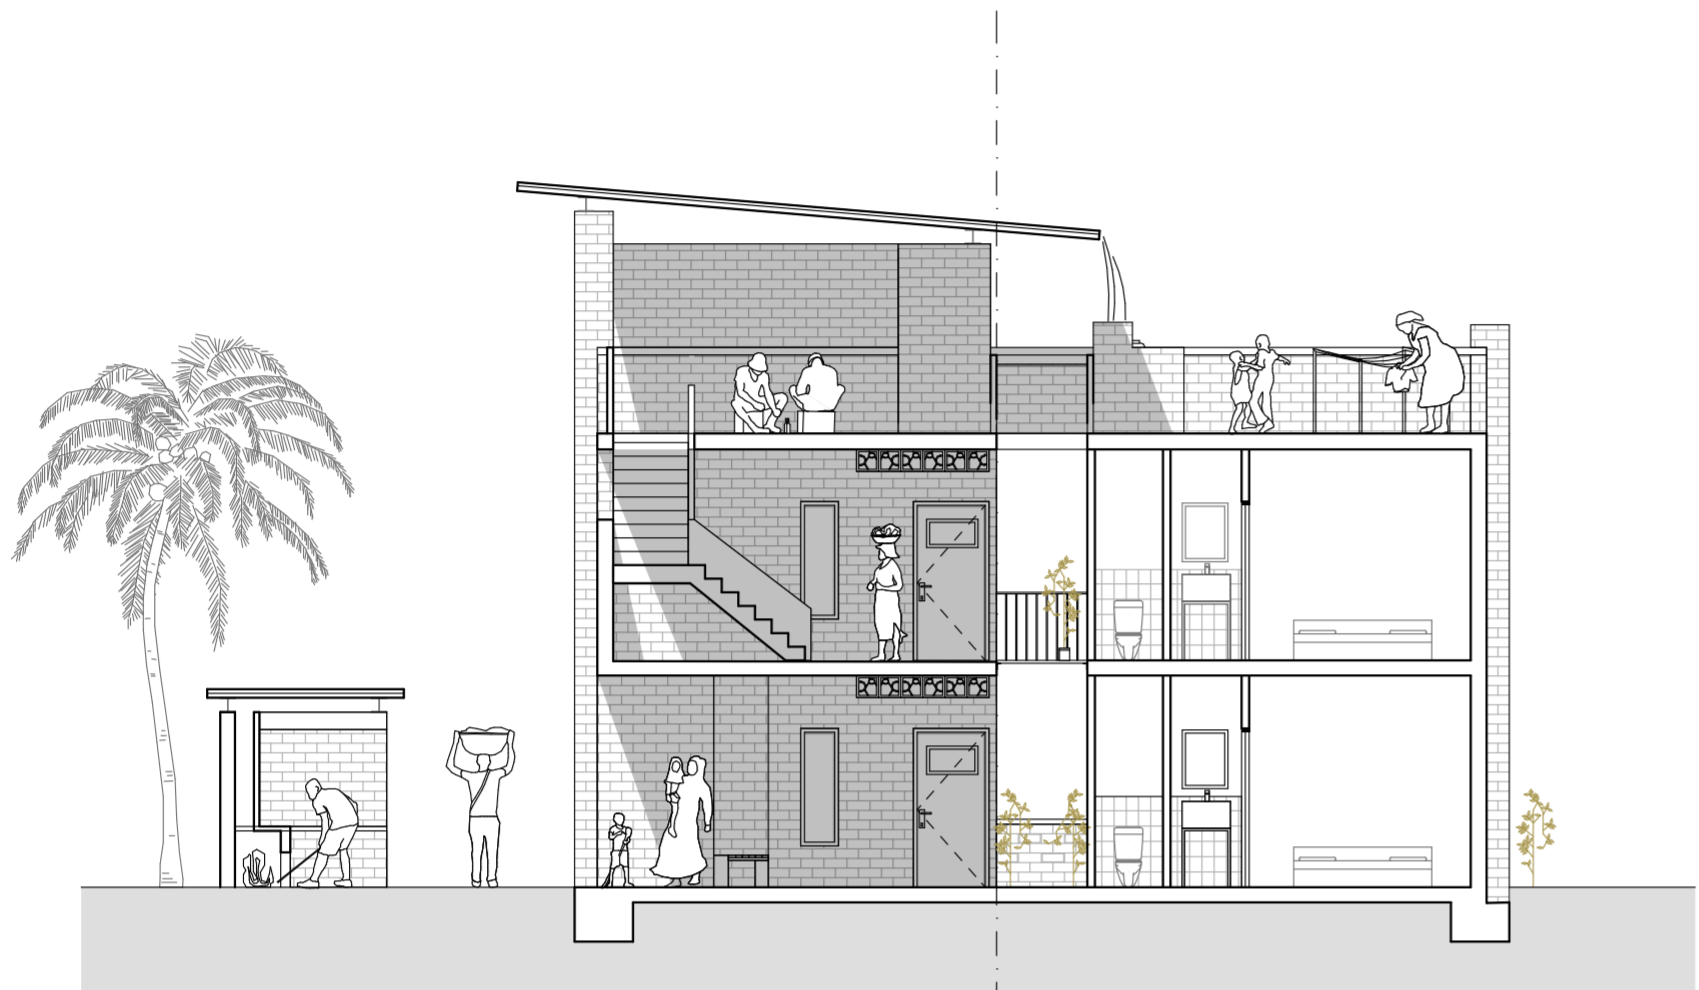


Section A

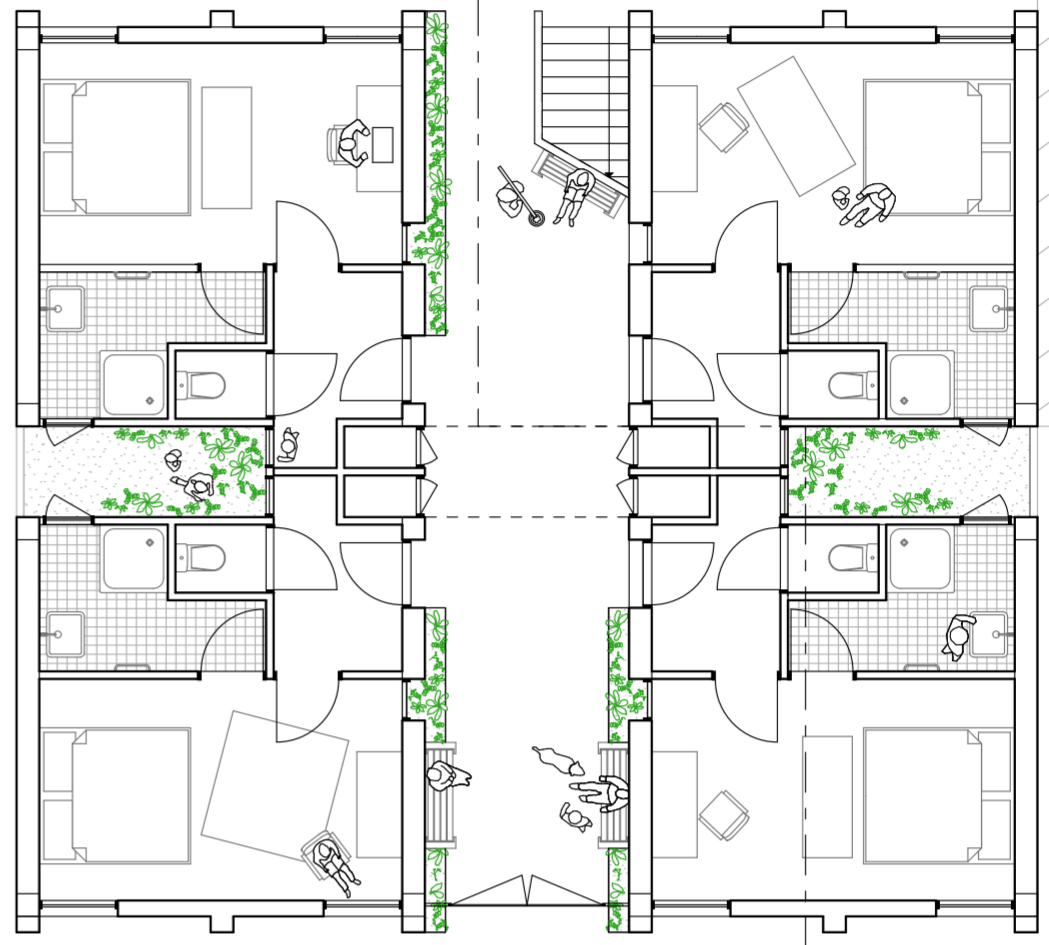


Ground floor

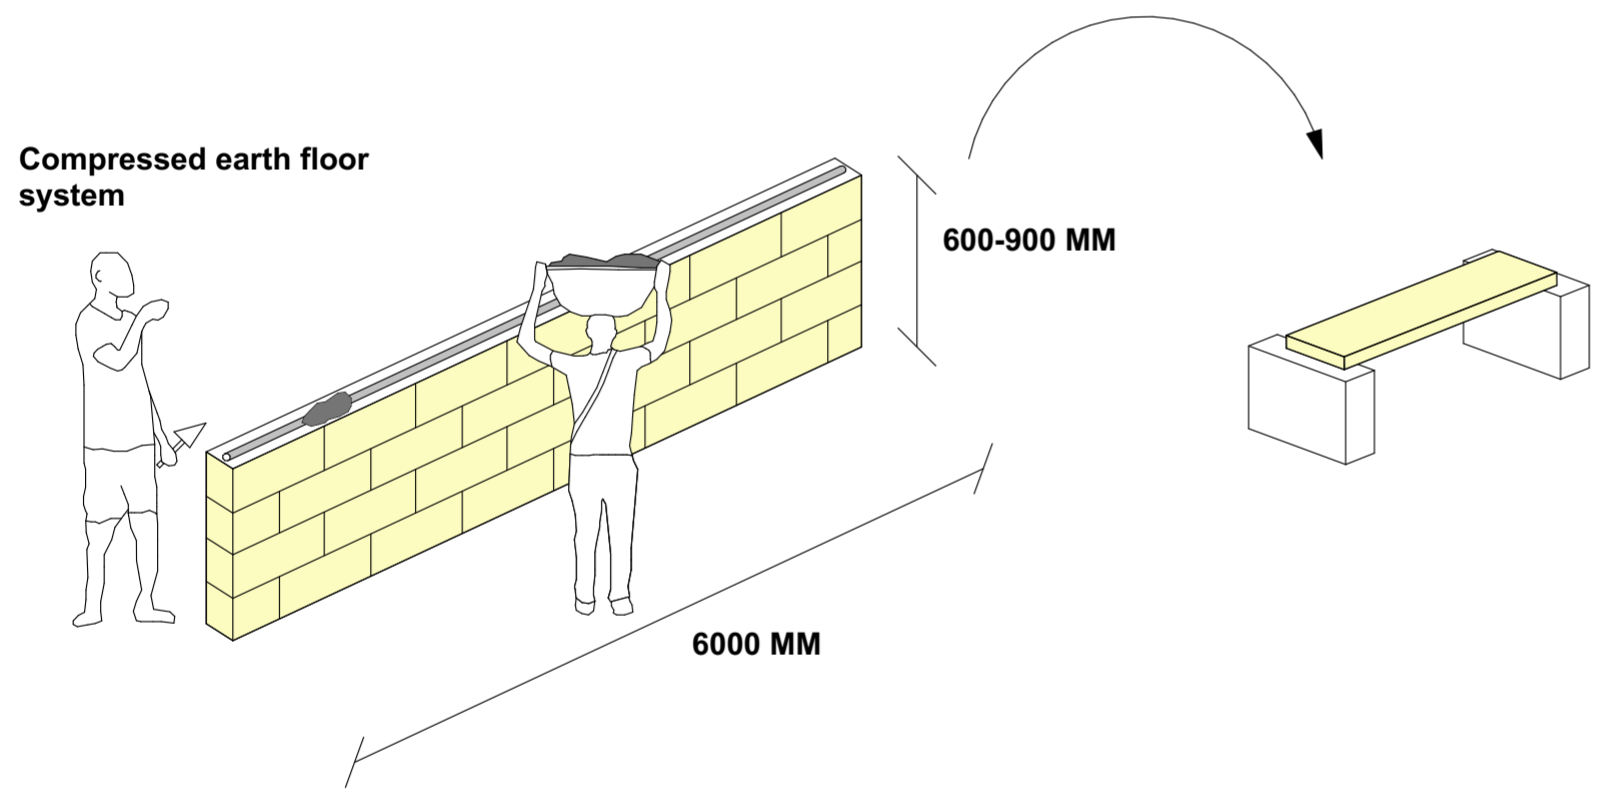


Compressed earth floor system

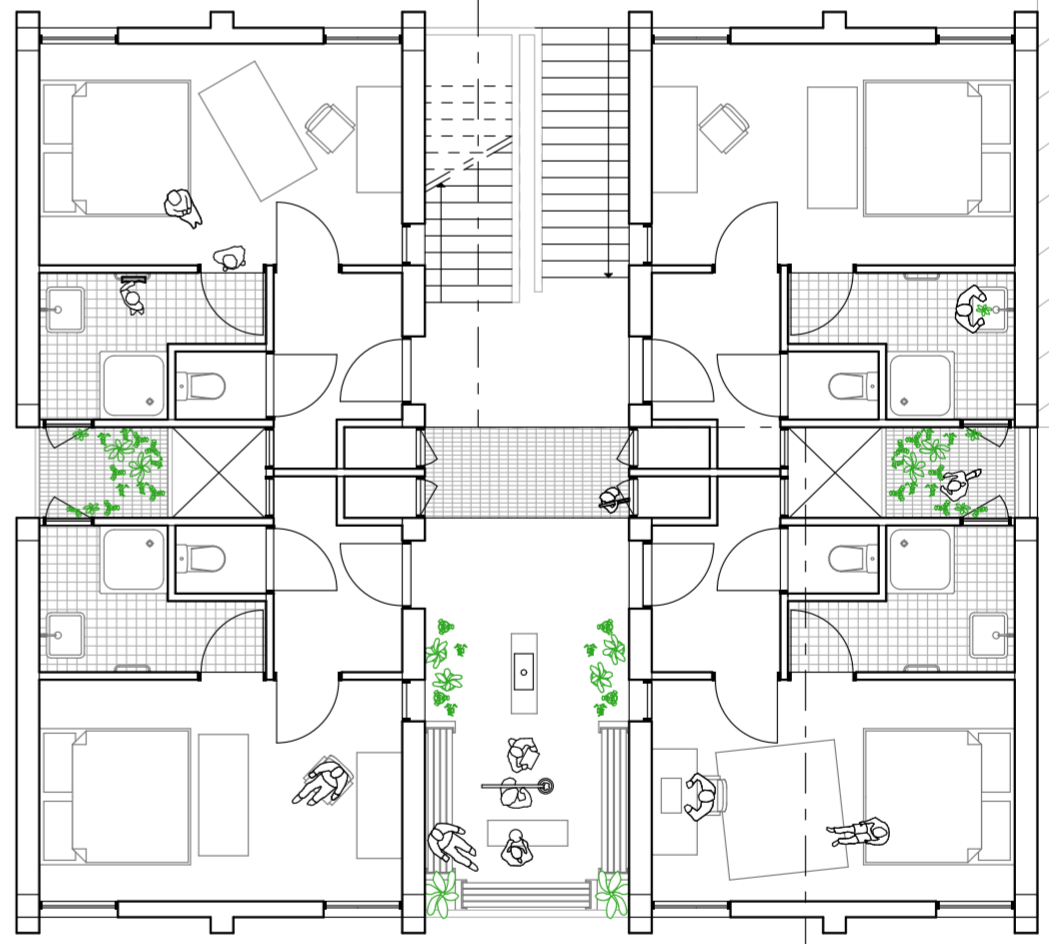


First floor

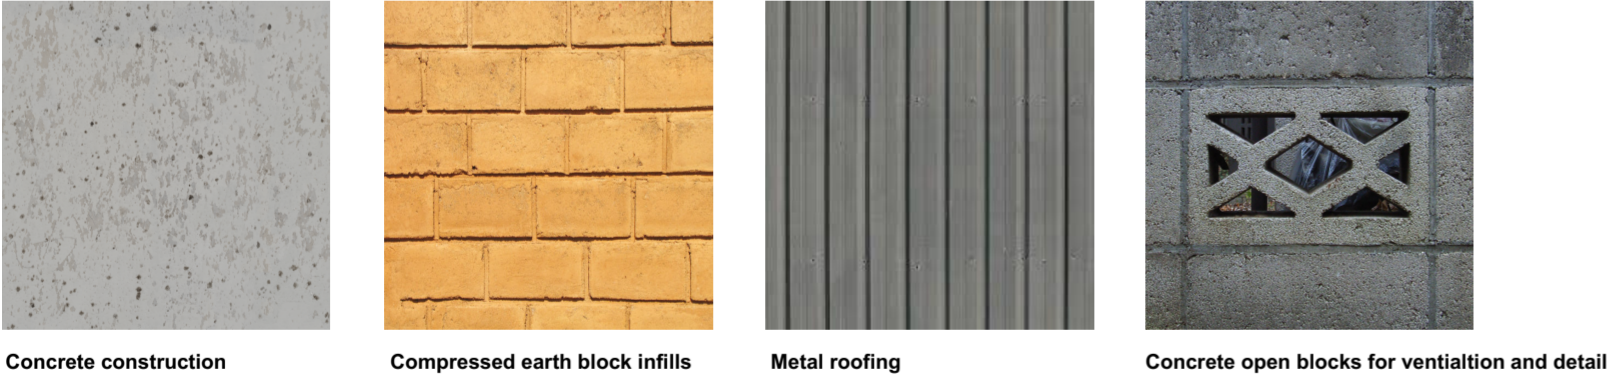

Concrete construction    Compressed earth block infills    Metal roofing    Concrete open blocks for ventilation and detail

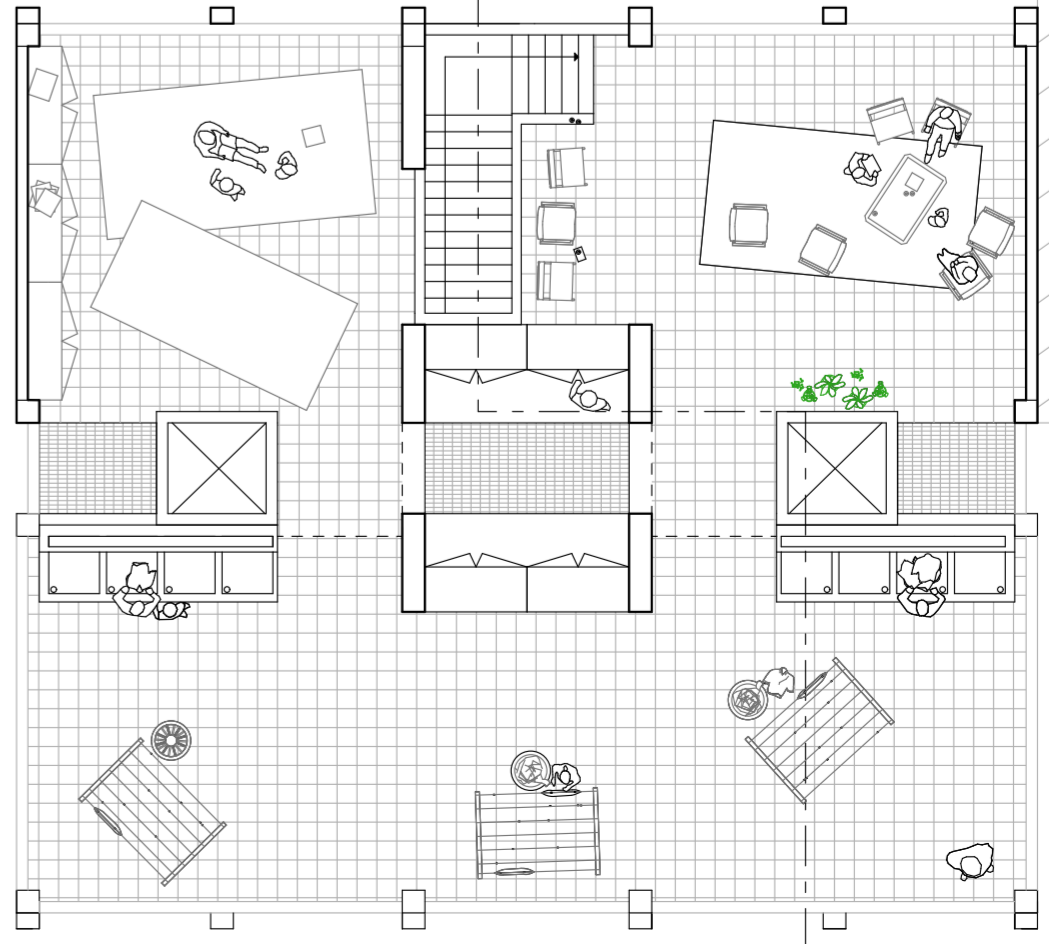

Second floor

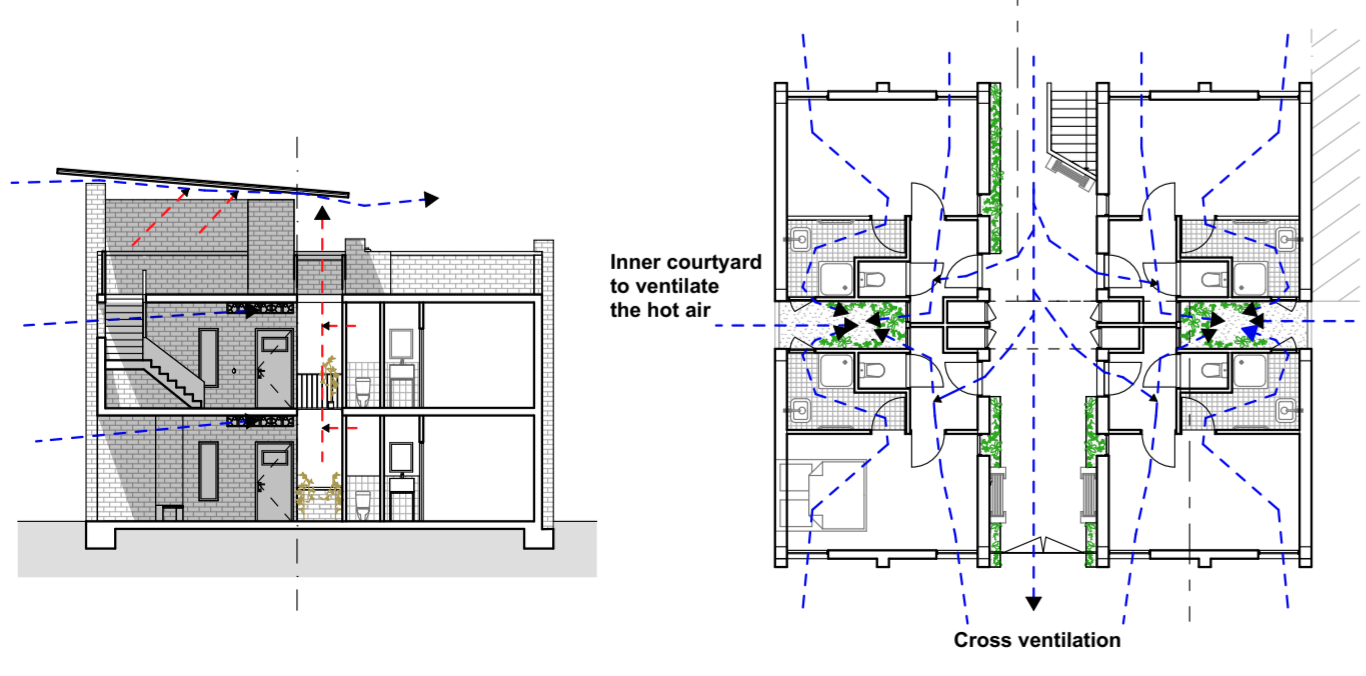

Inner courtyard to ventilate the hot air

Cross ventilation

Ventilation