




West Facade

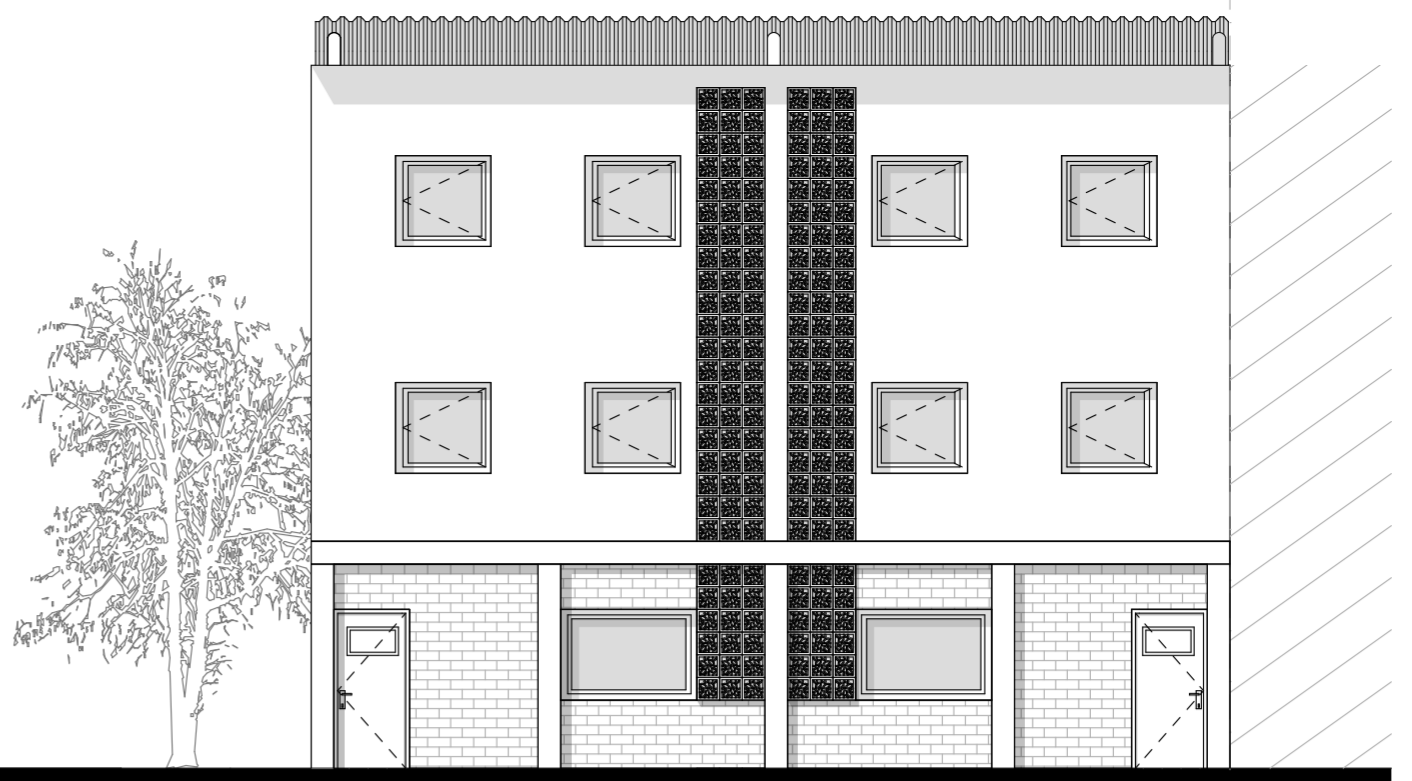

North Facade

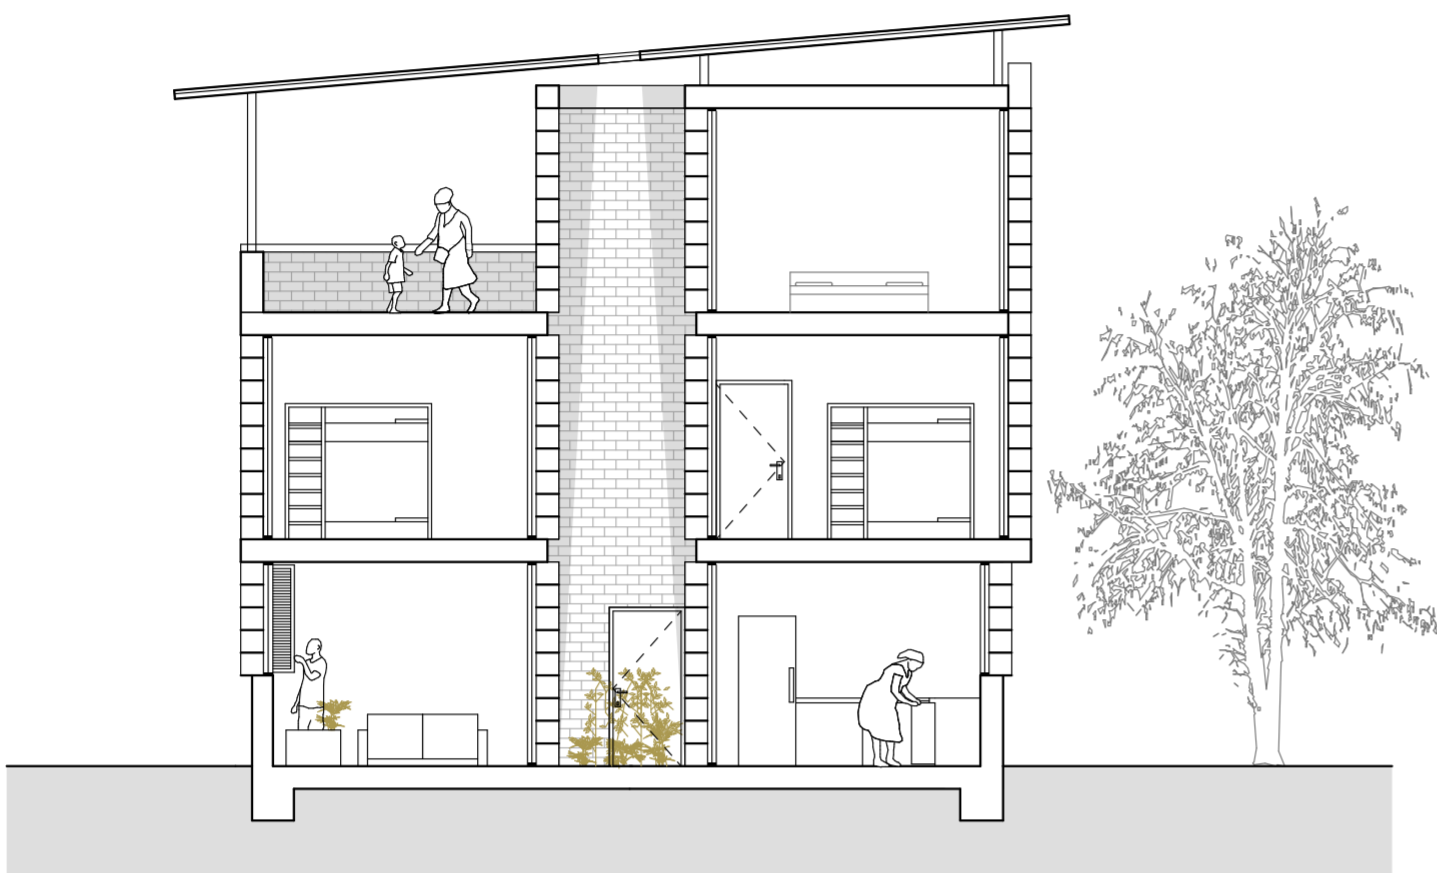

Section A

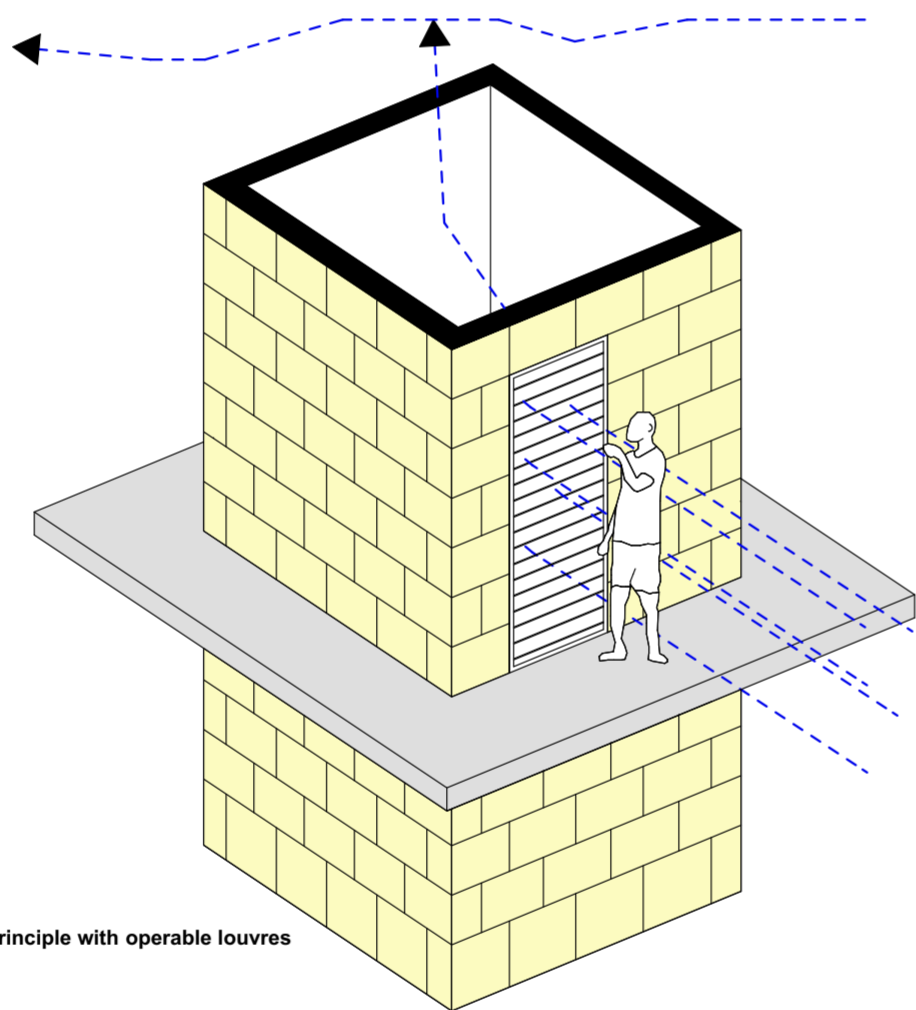


Inner courtyard principle with operable louvers




Concrete construction





Compressed earth block infills

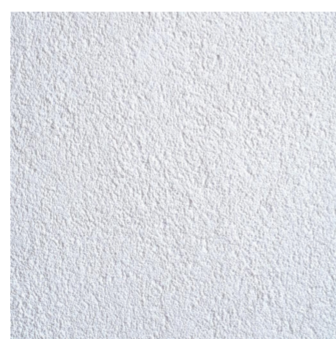

White plaster

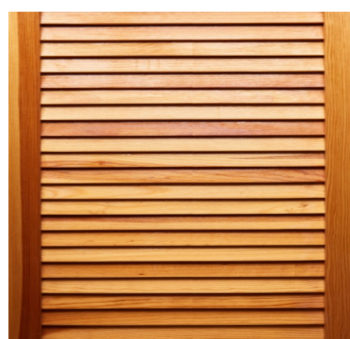


Wooden louvers

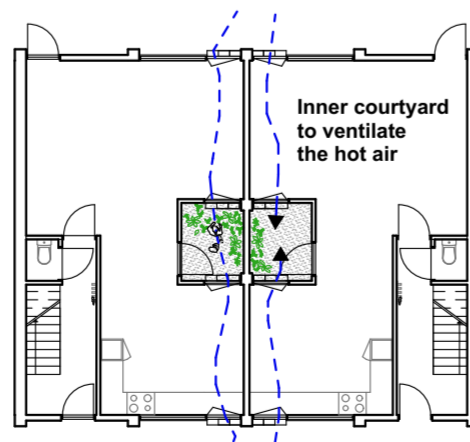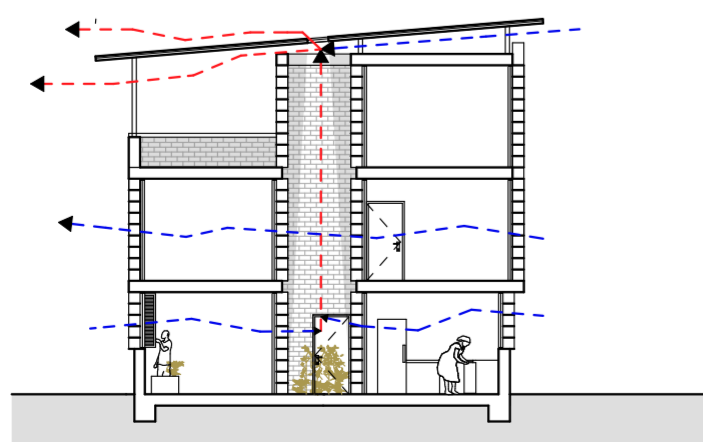


Cross ventilation

Ventilation

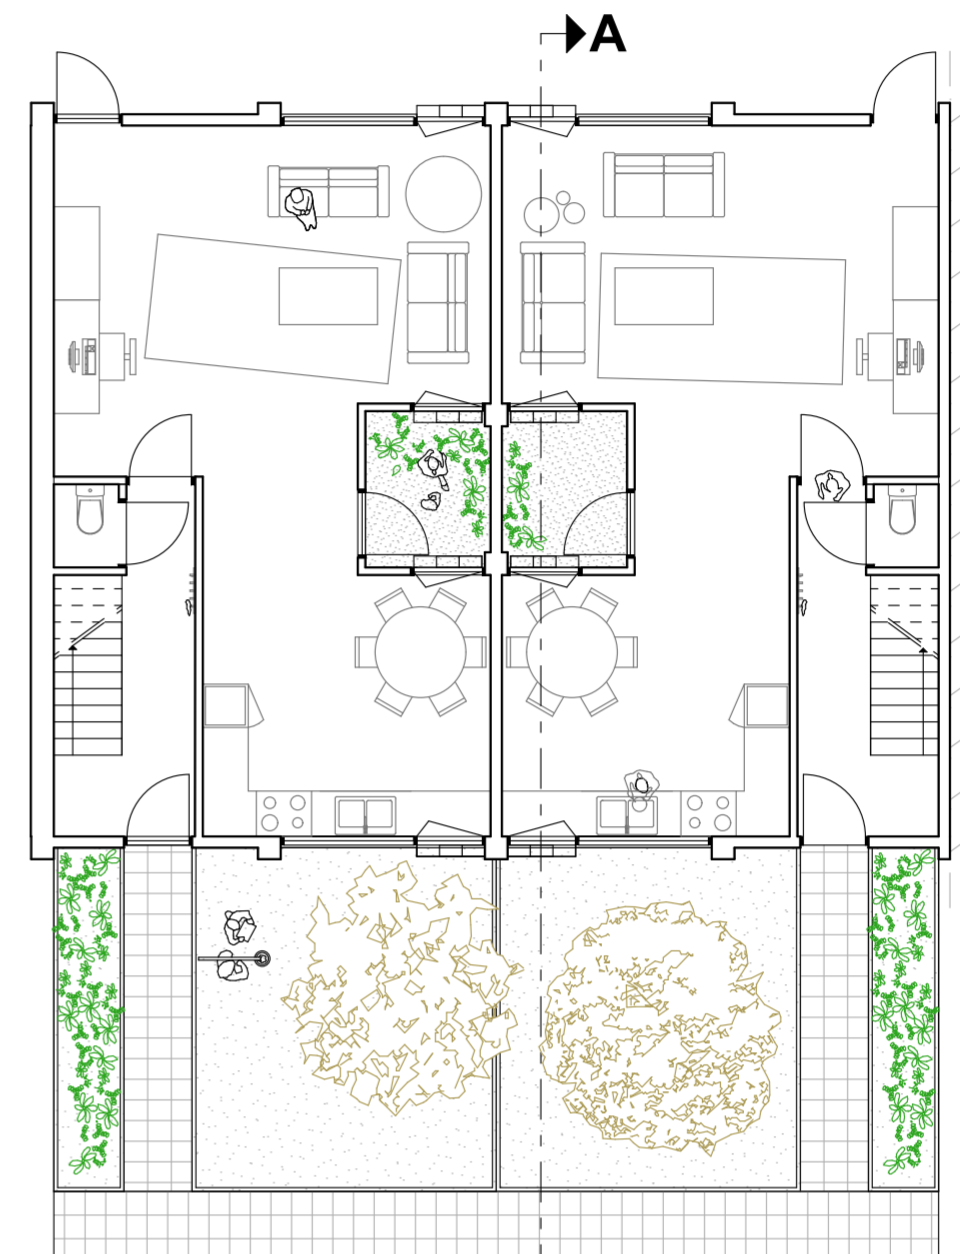

Ground floor

First floor

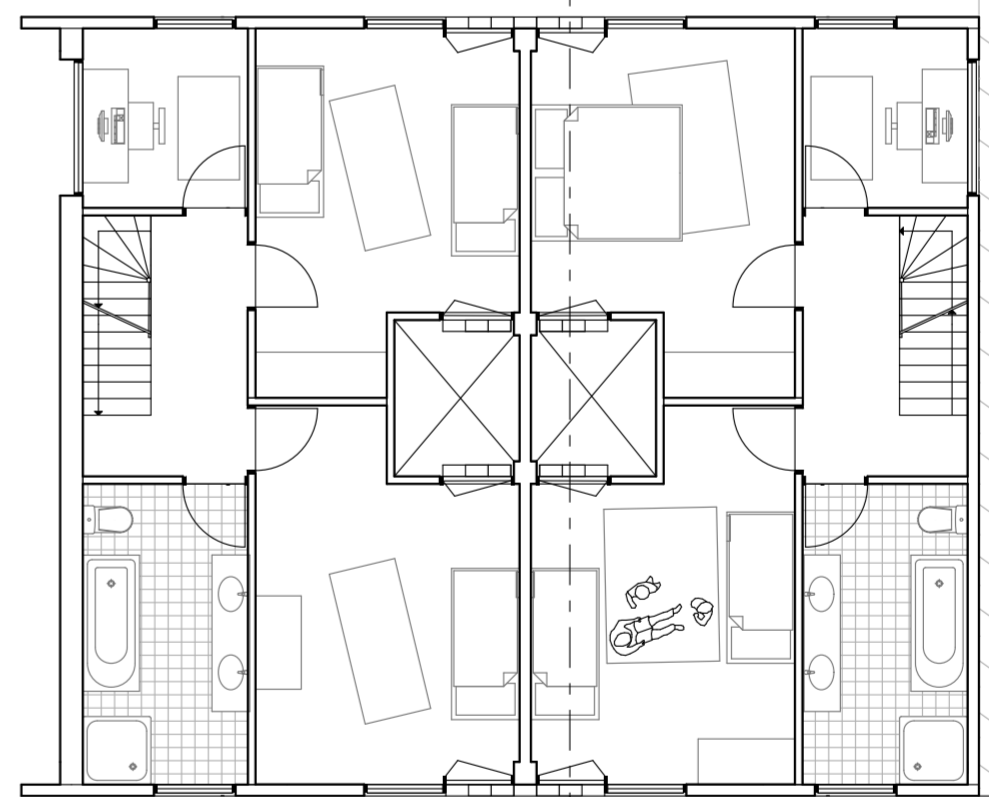

Second floor

