





Construction detail 1:20  
Vertical section  
Courtyard typology

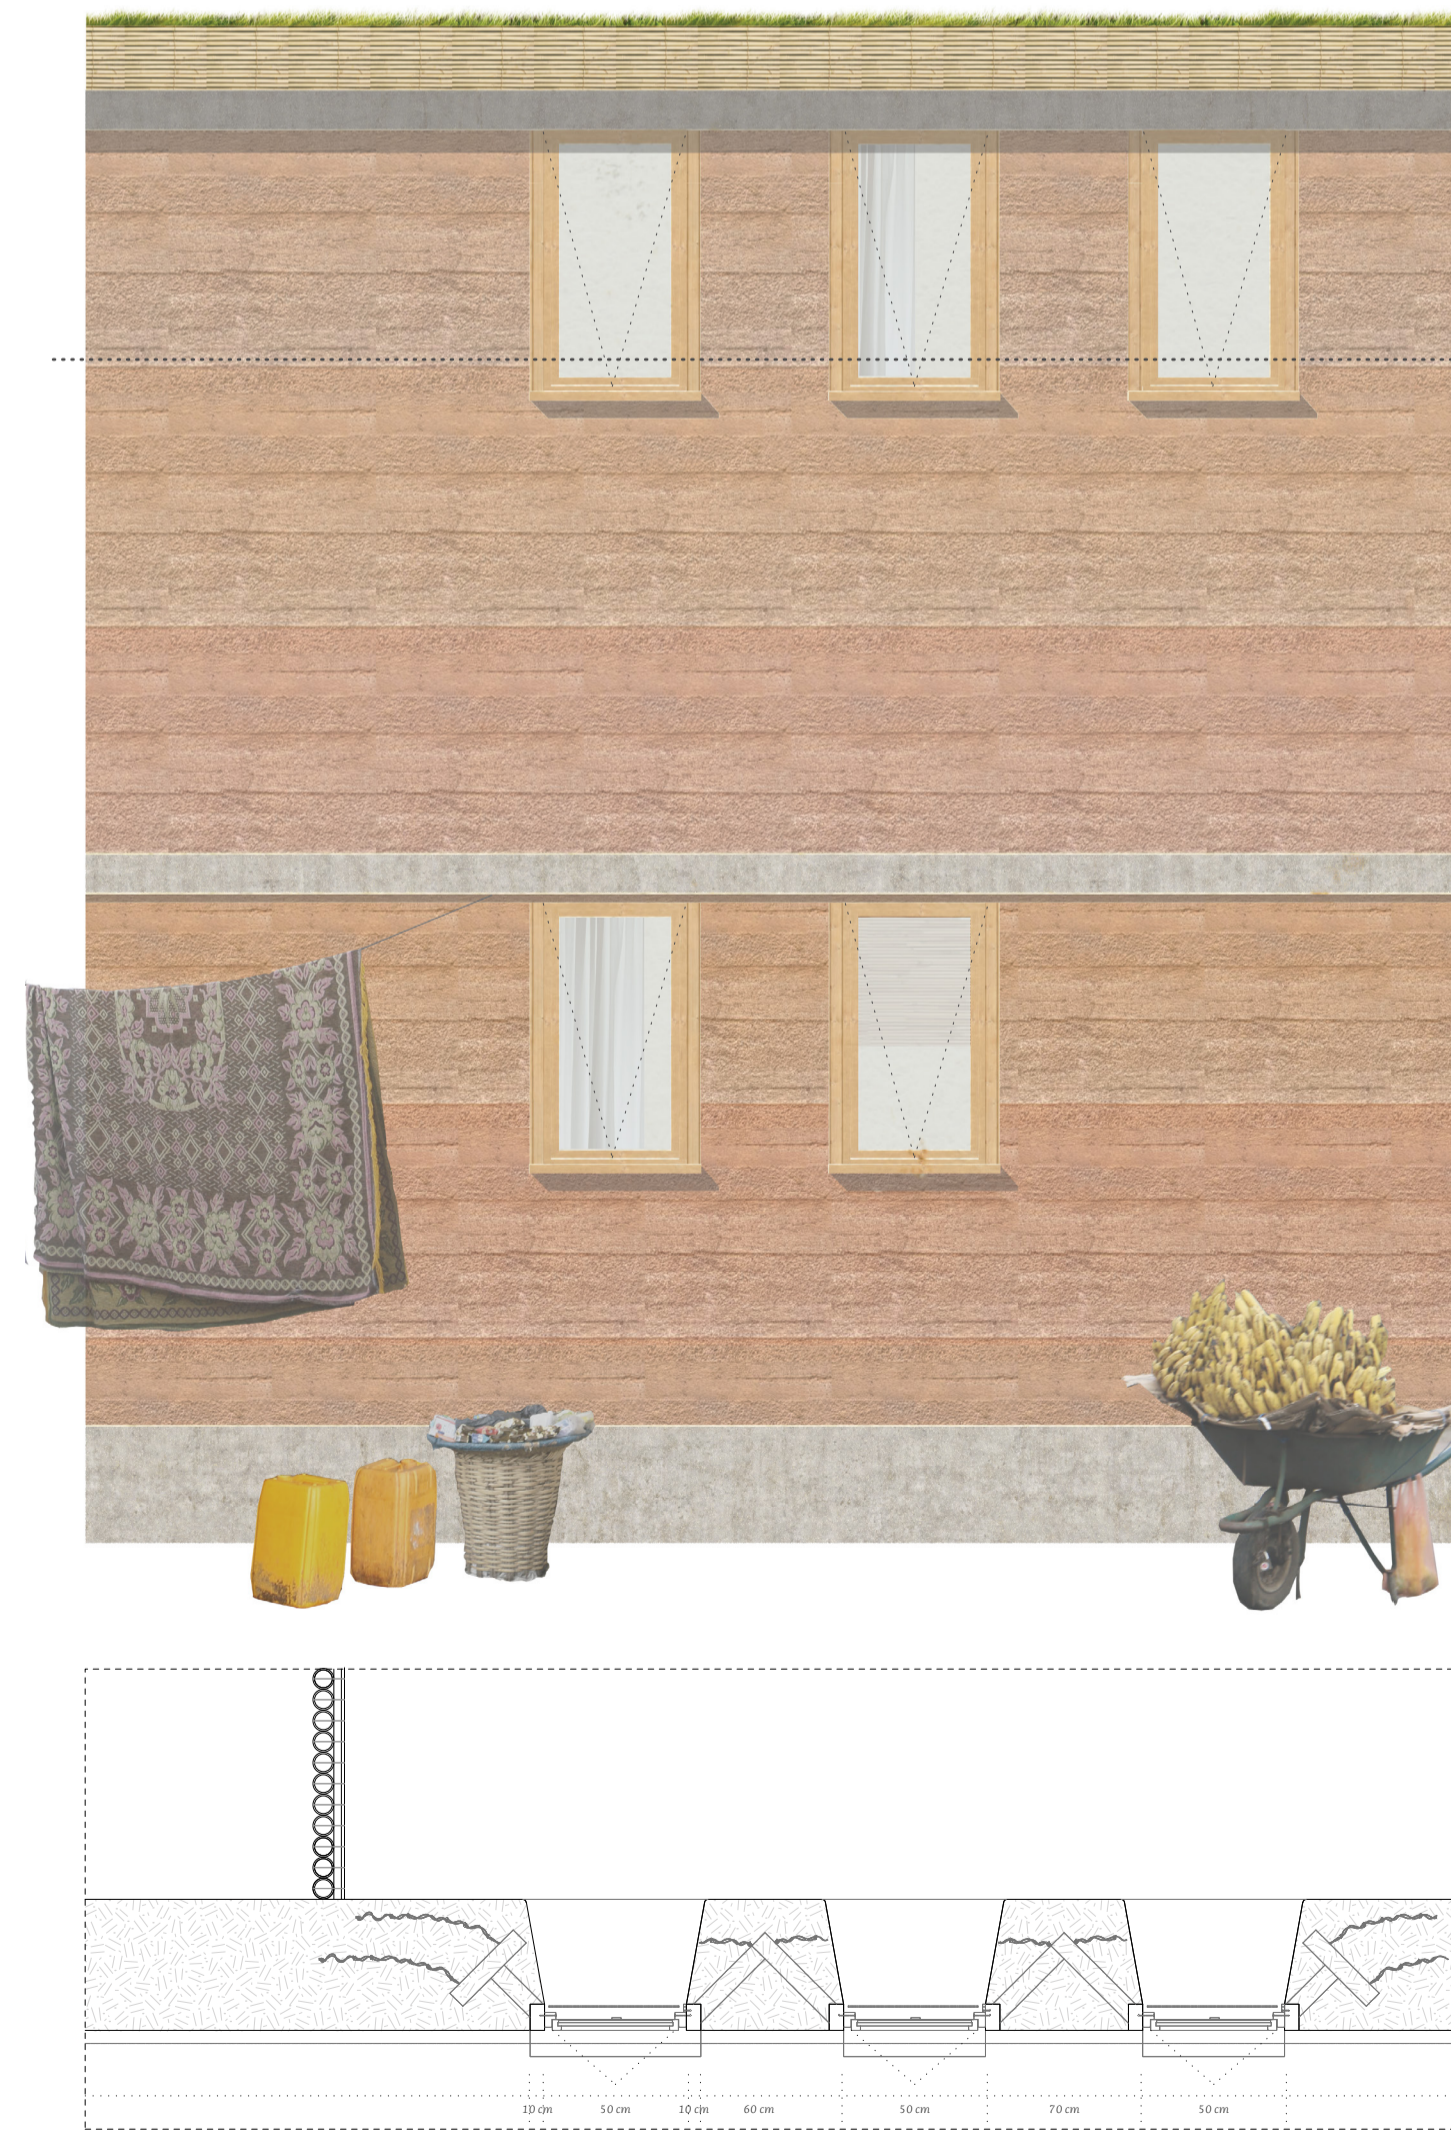

Construction detail 1:20  
Horizontal section  
Courtyard typology

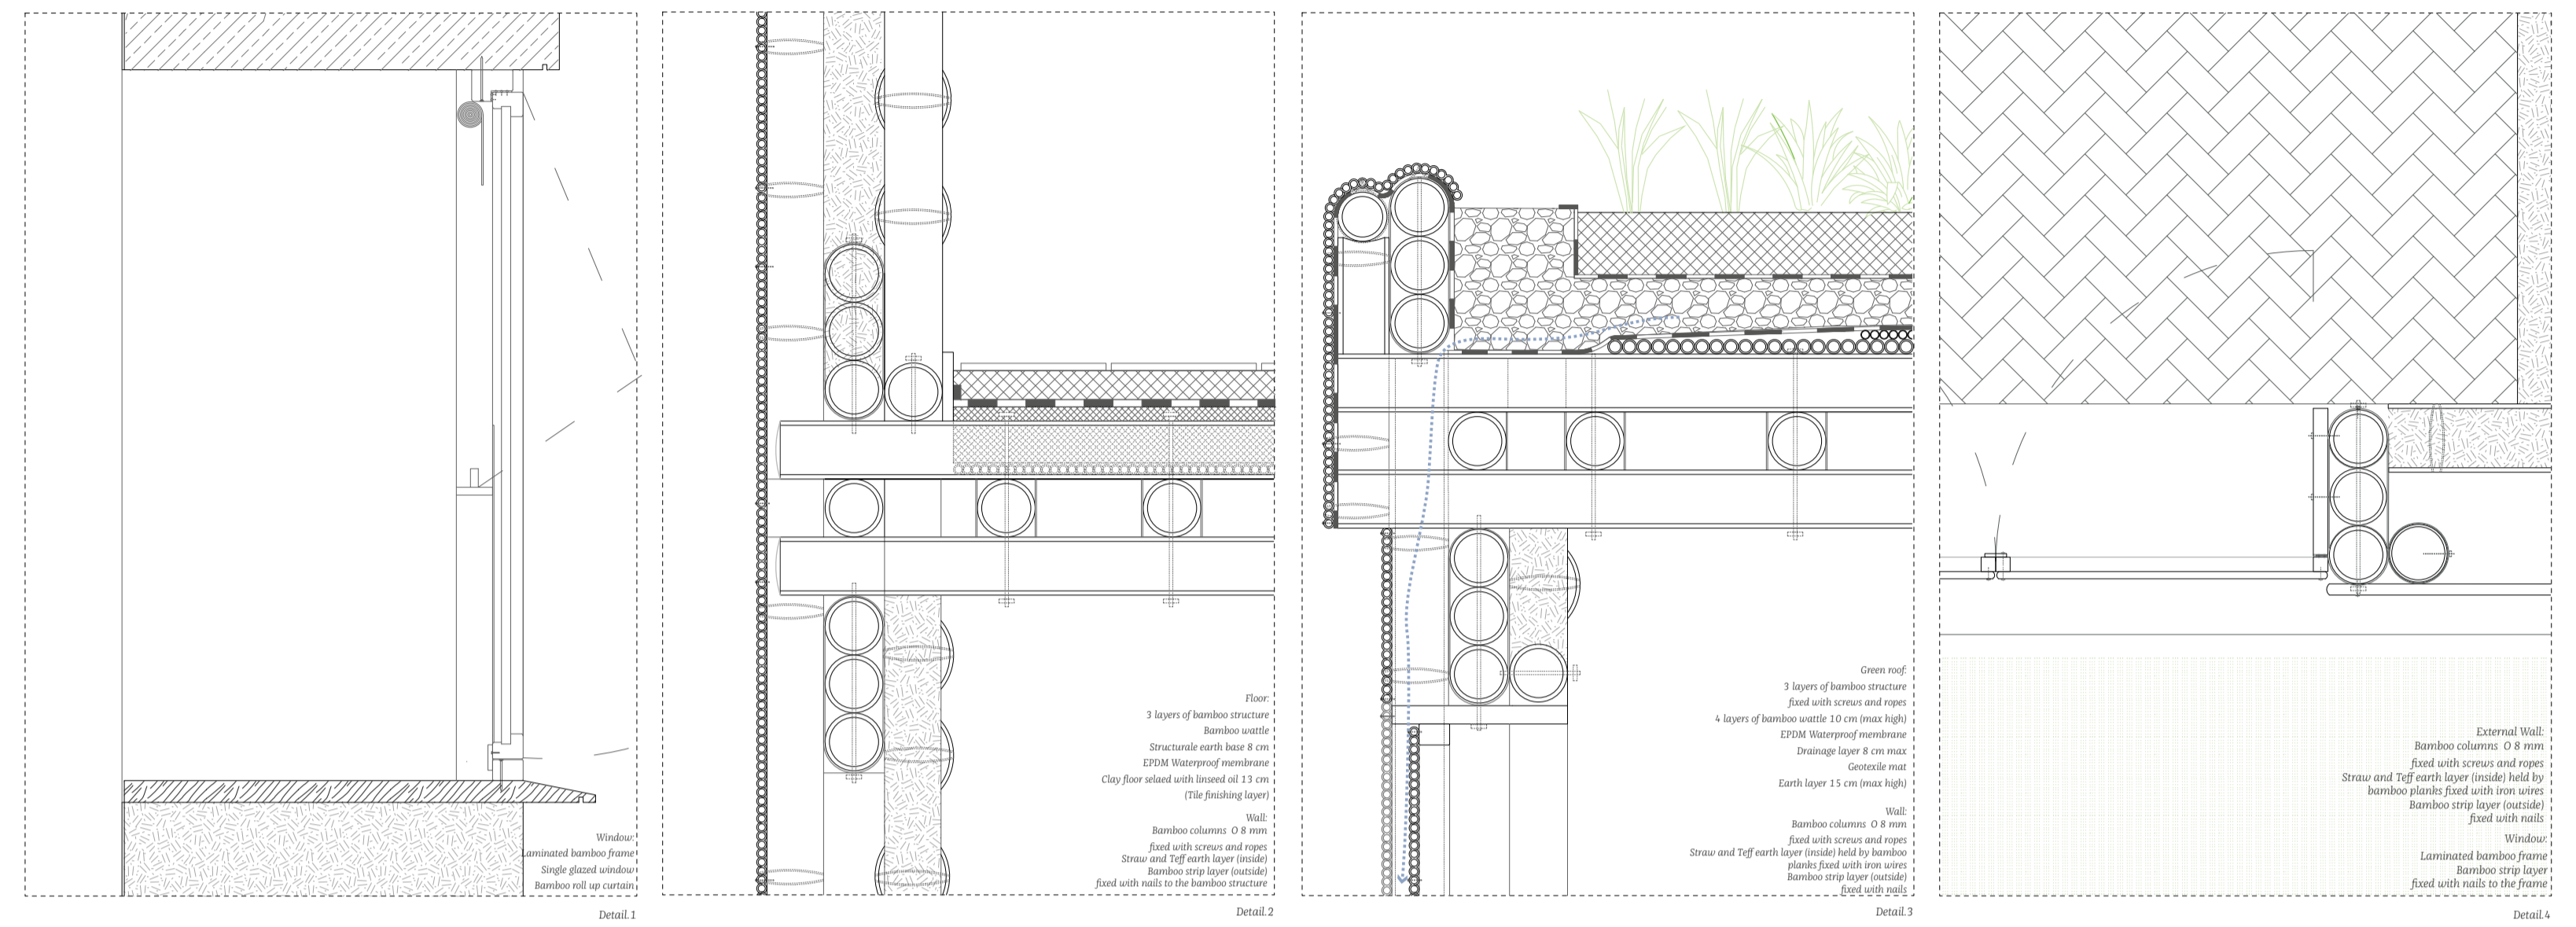