


Low-income group
12 private houses (max 35 sqm),
shared courtyard, bathroom and kitchen
+0.00

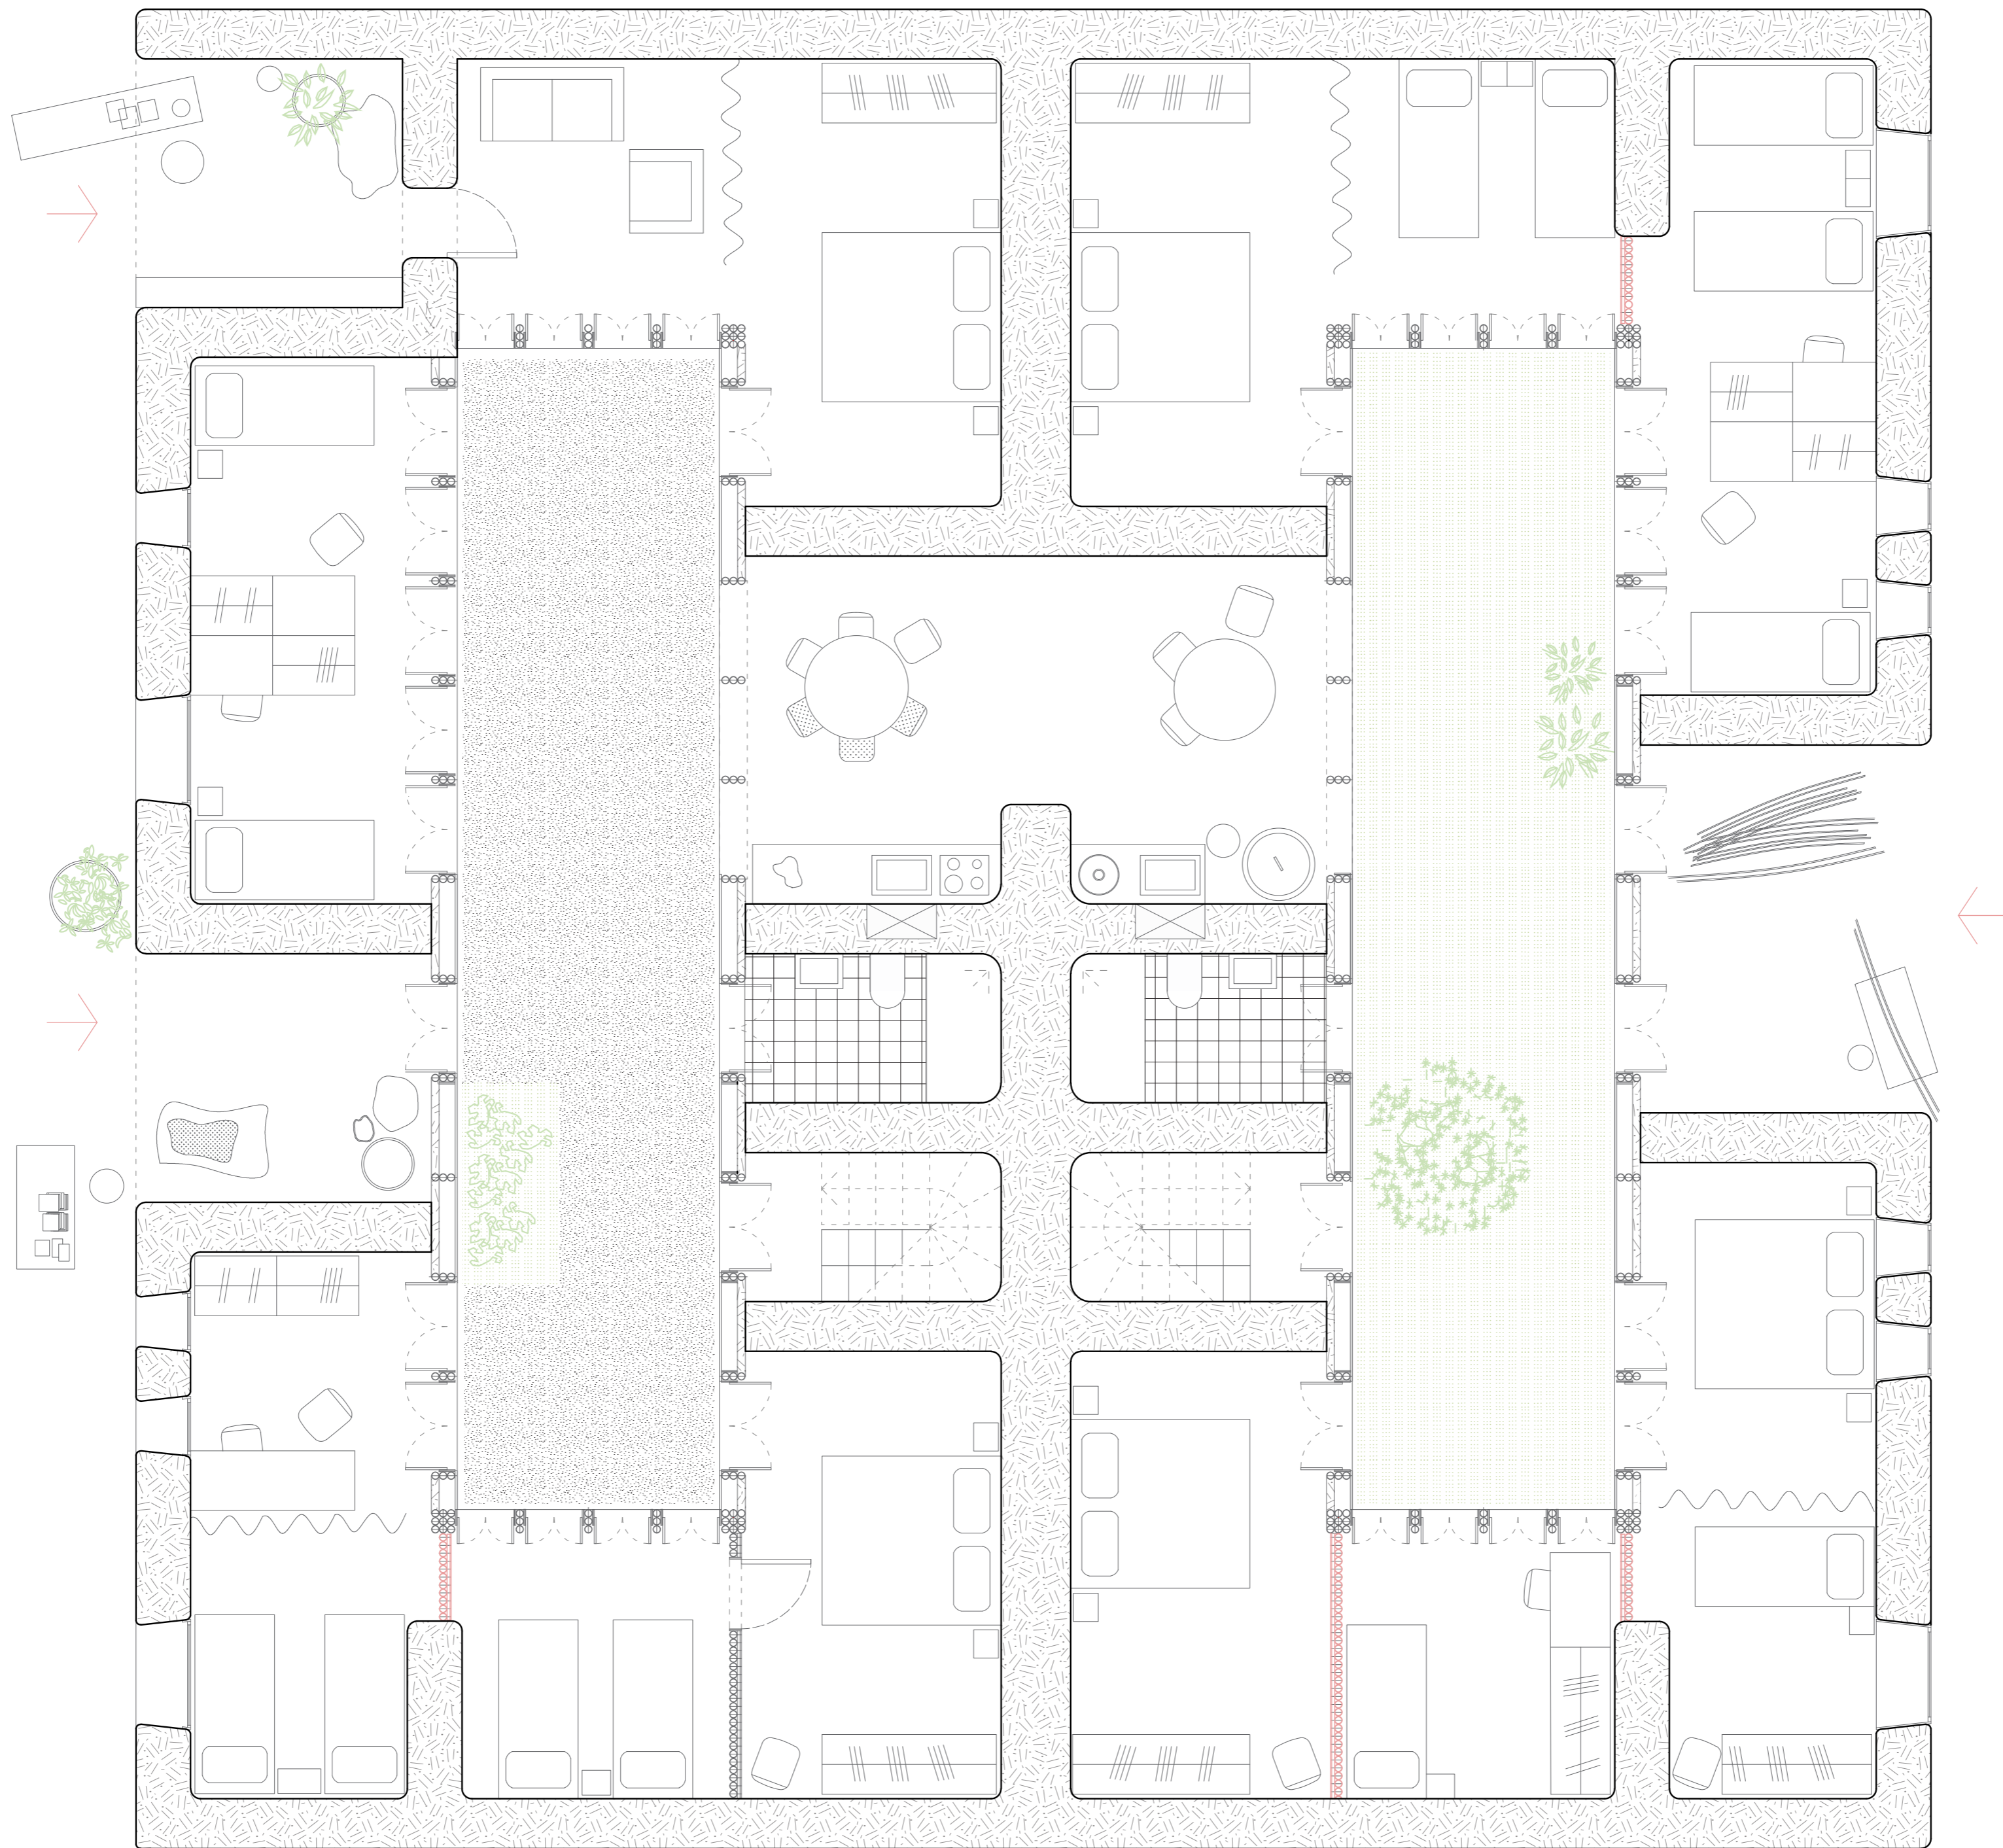

Middle/high-income group
5 private courtyard houses
(40 to 100 sqm),
+0.00

