



+3.00

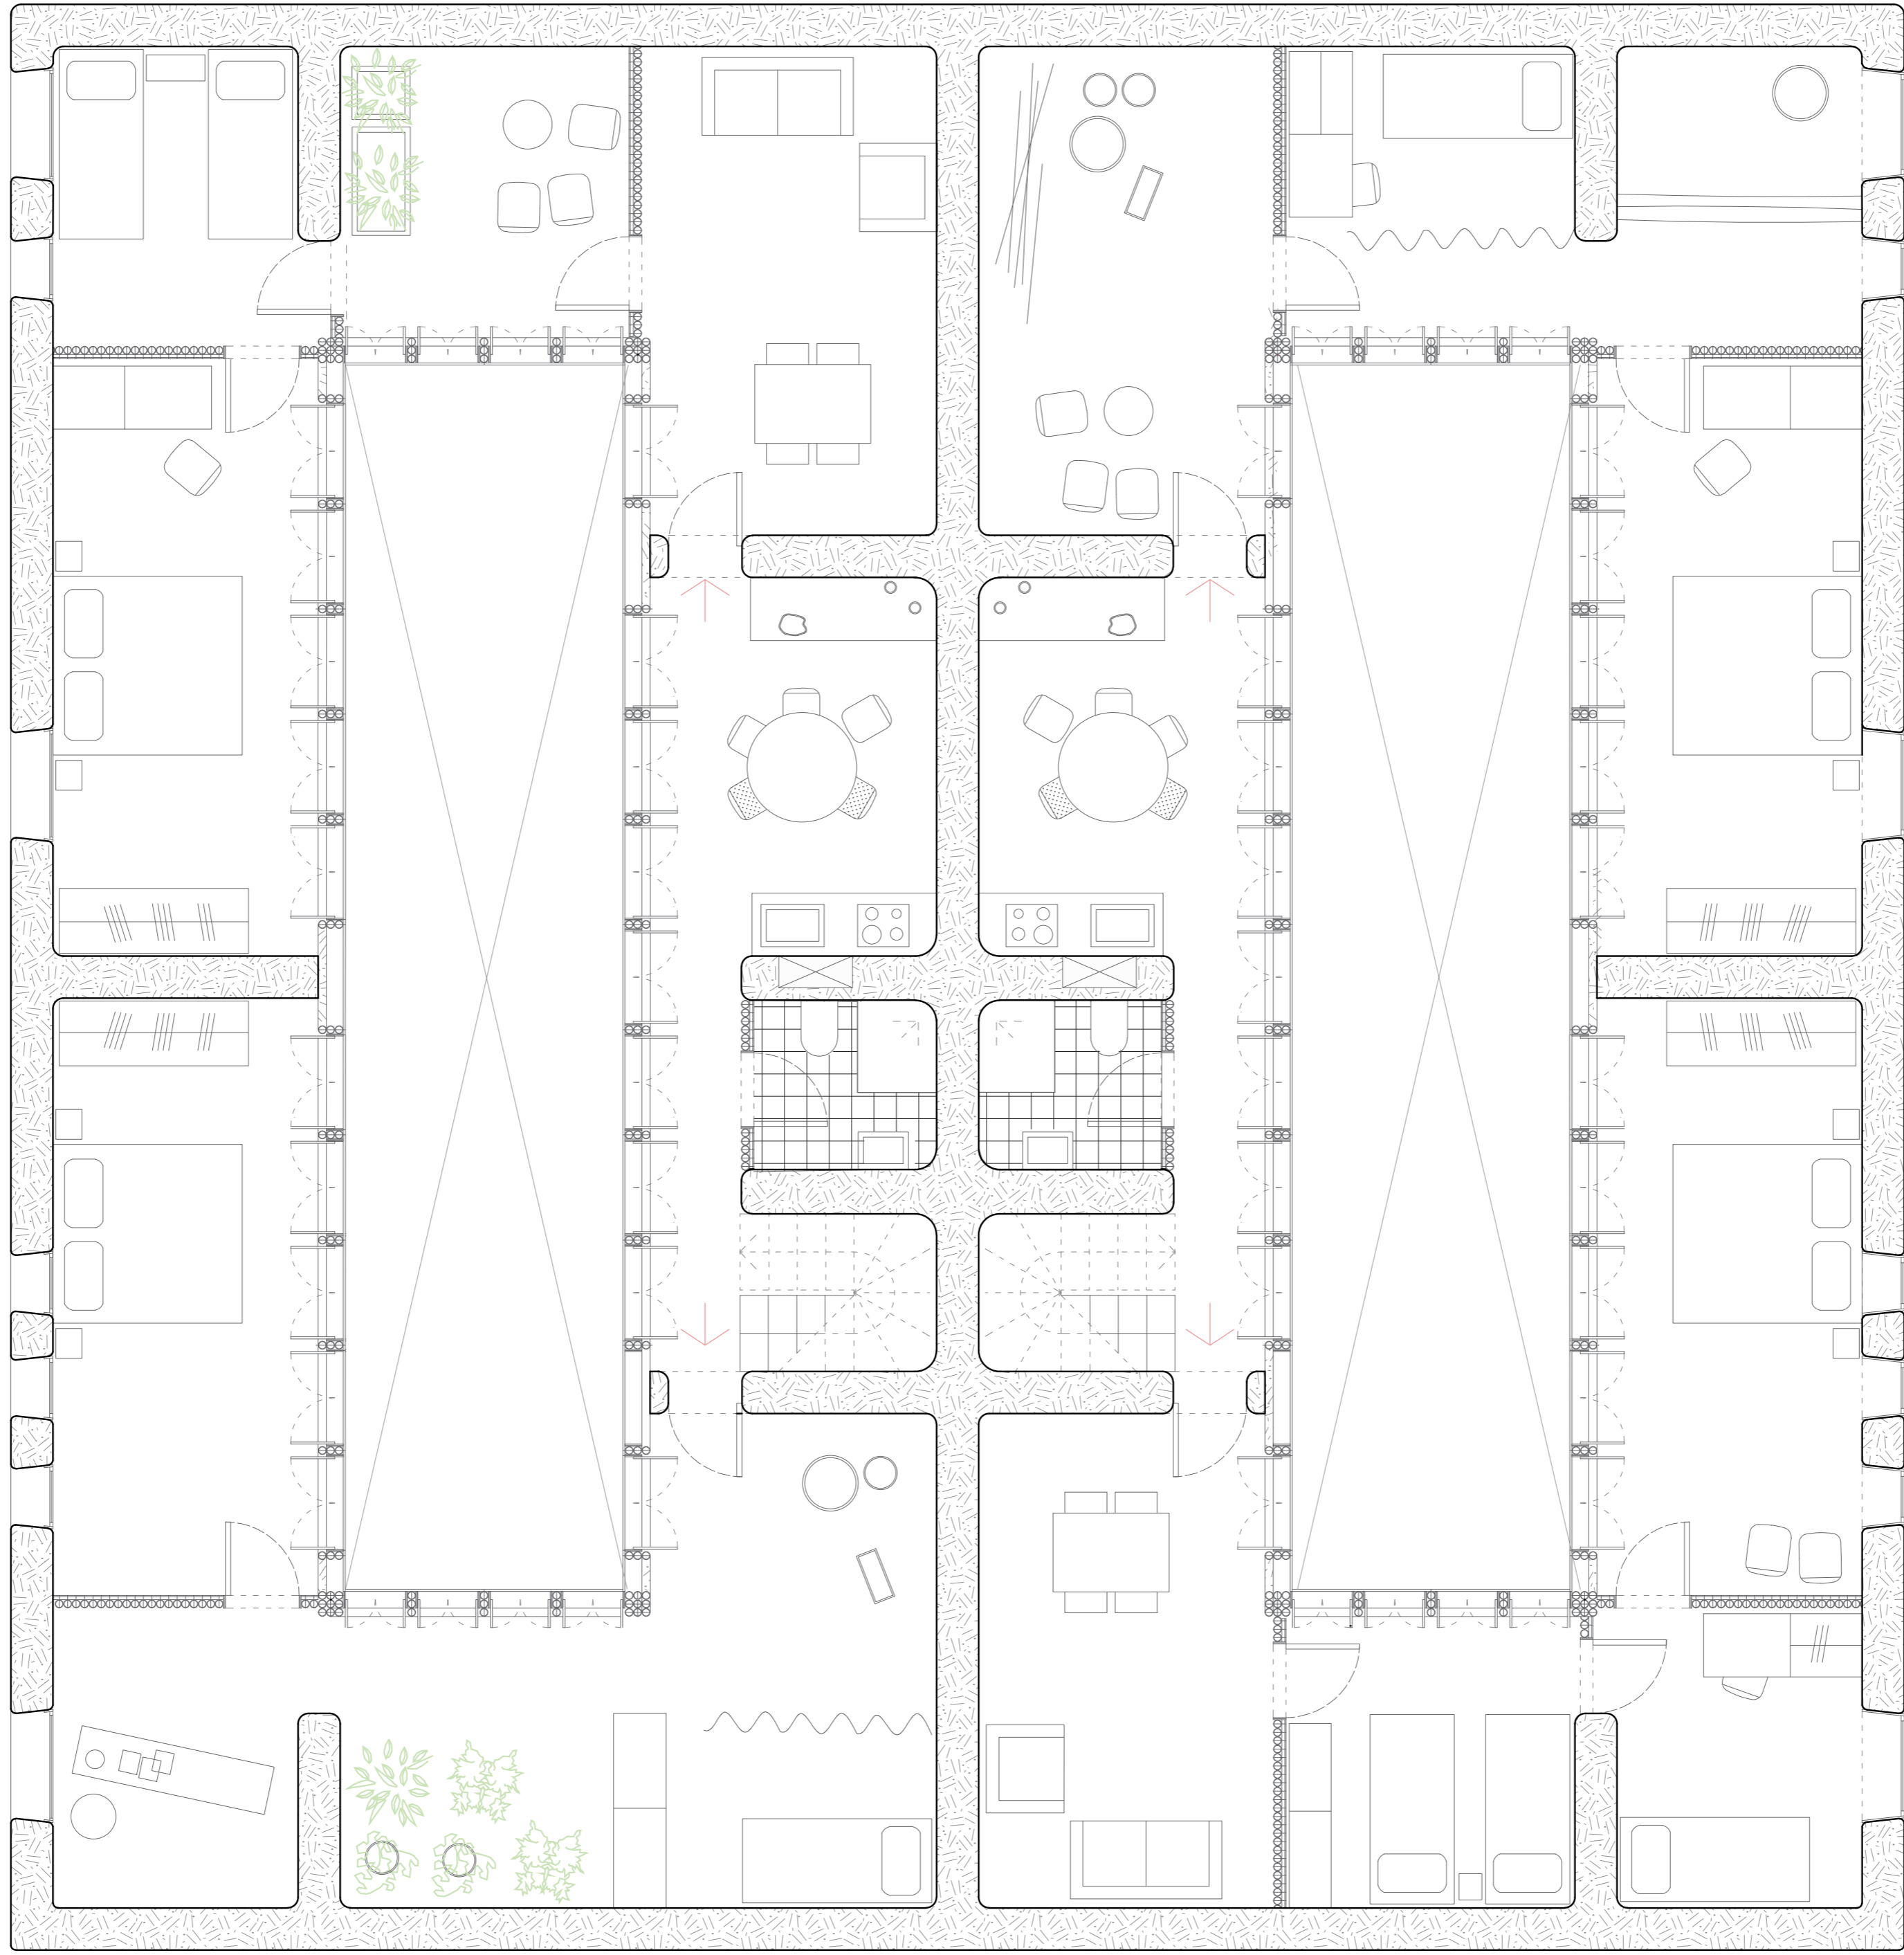

+3.00

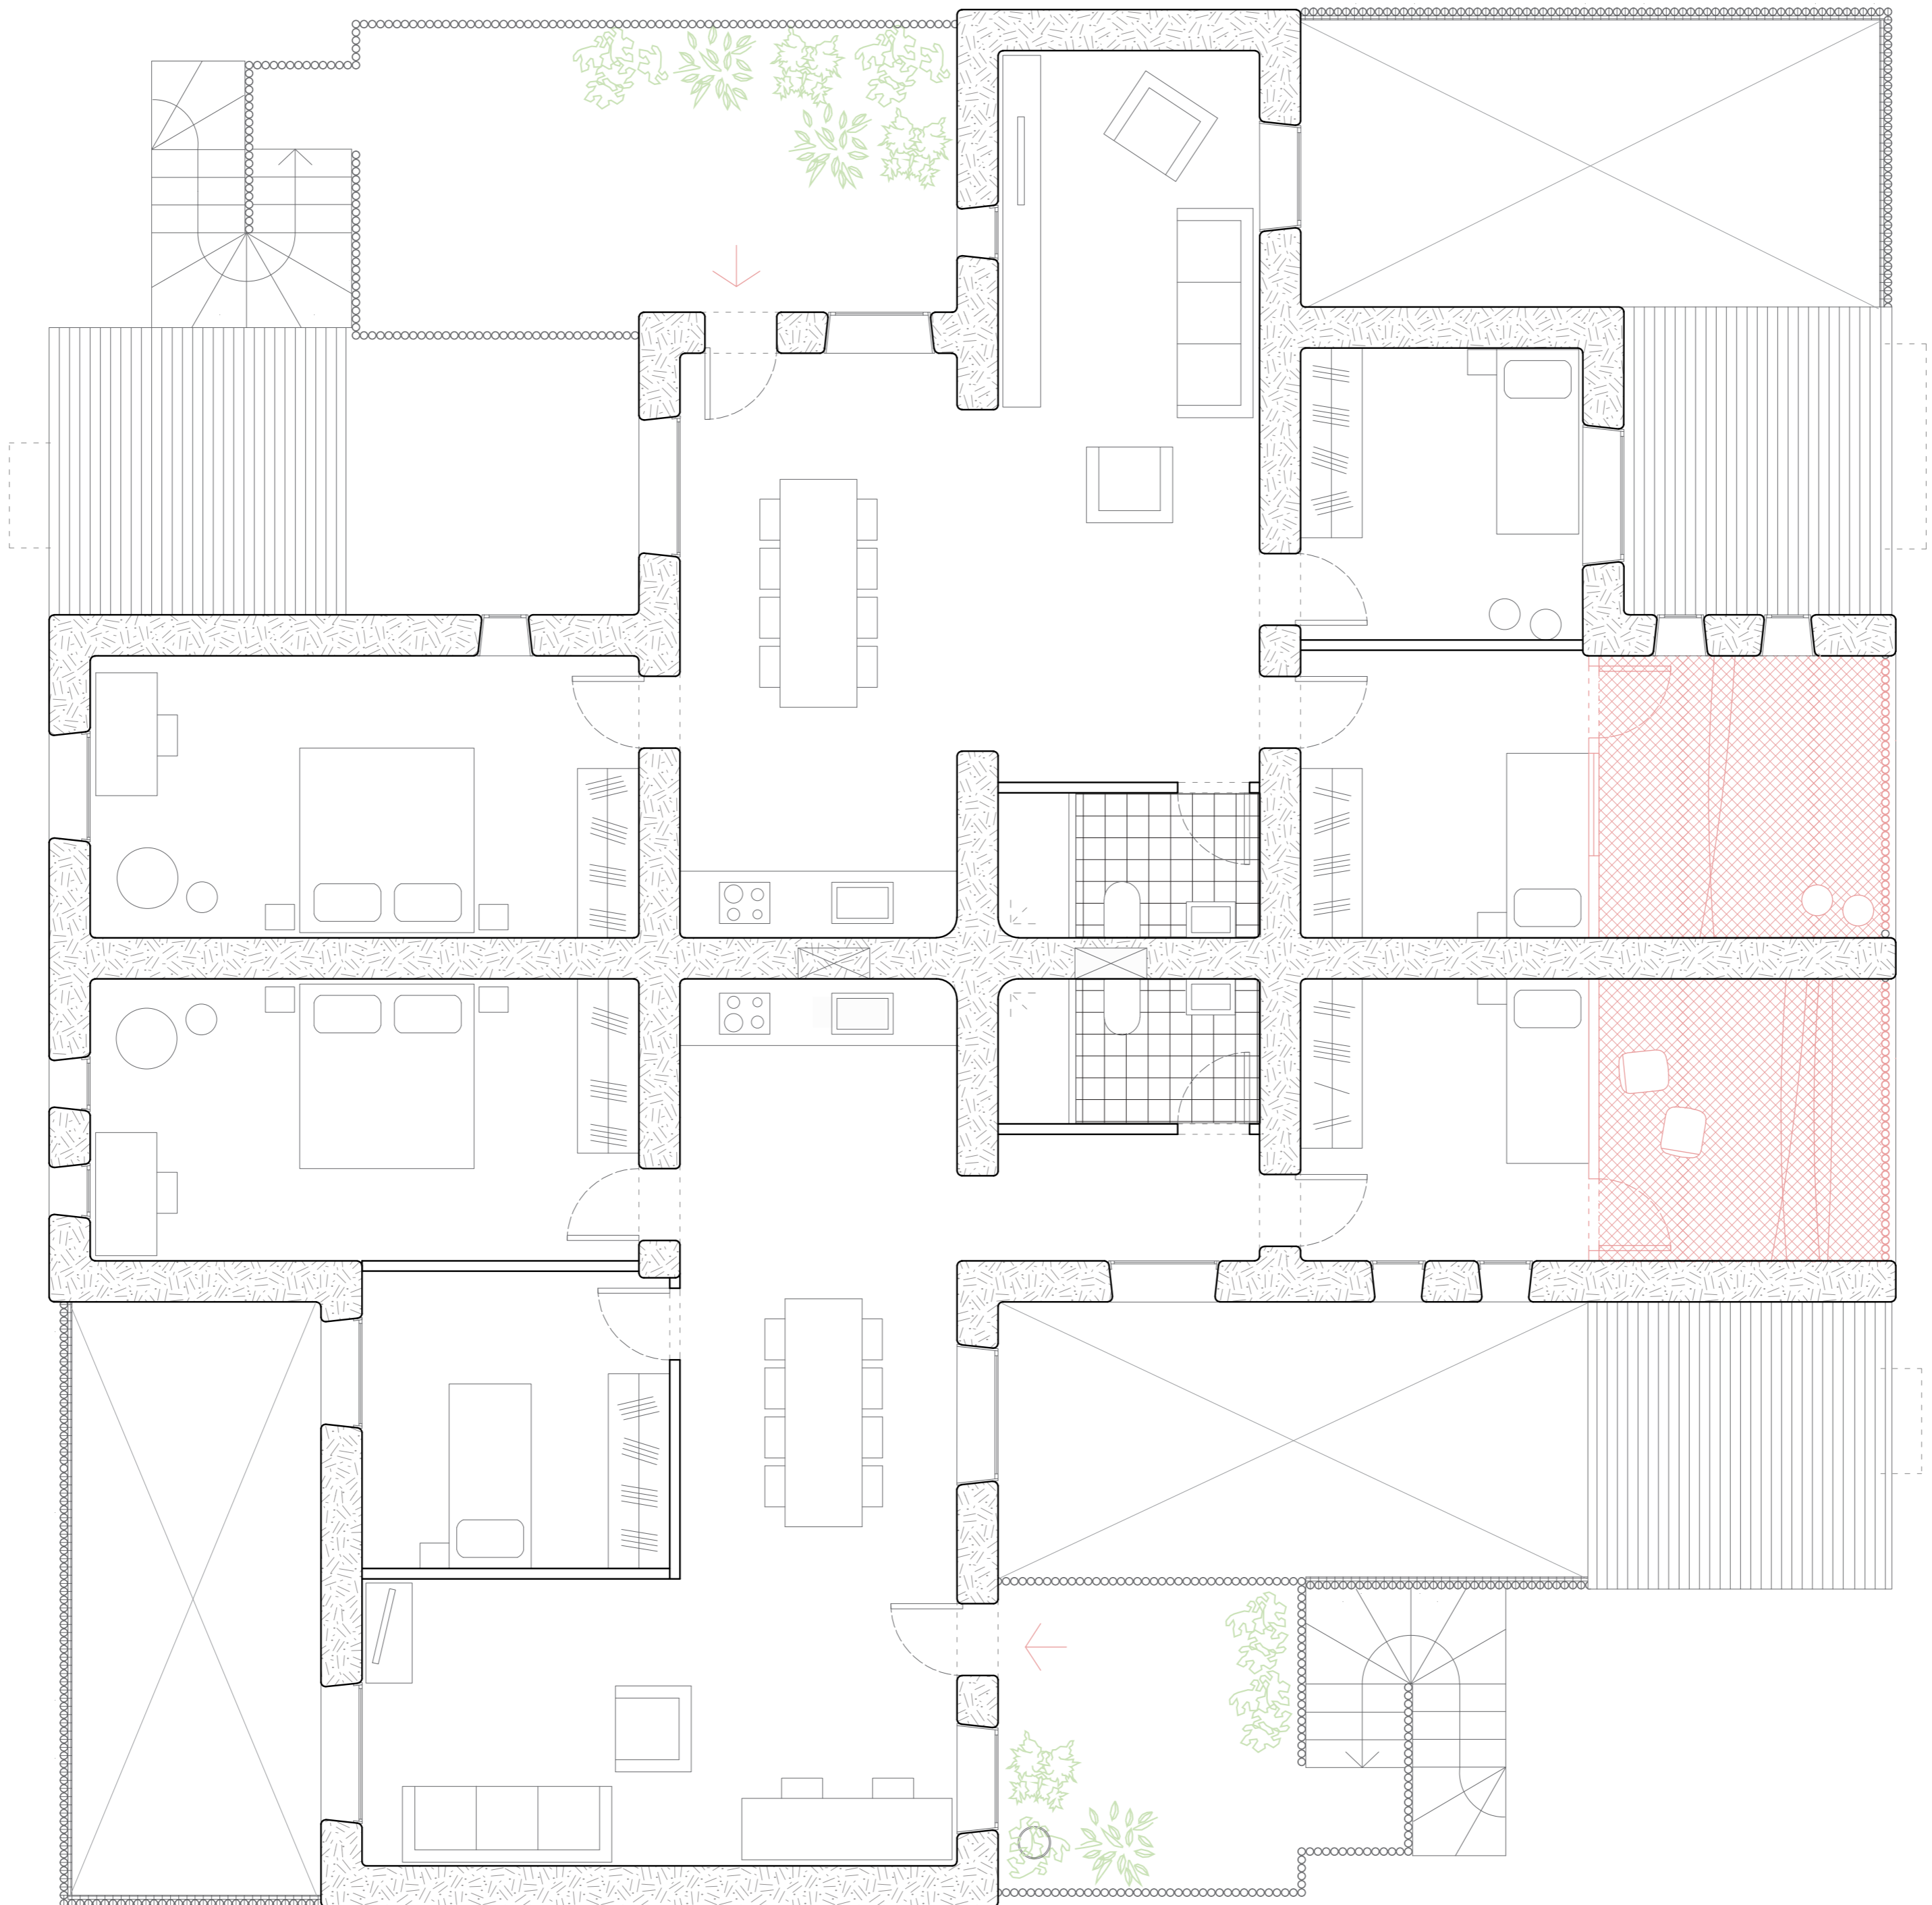

3.00 m

3.00 m

3.00 m

3.00 m

3.00 m

3.00 m