

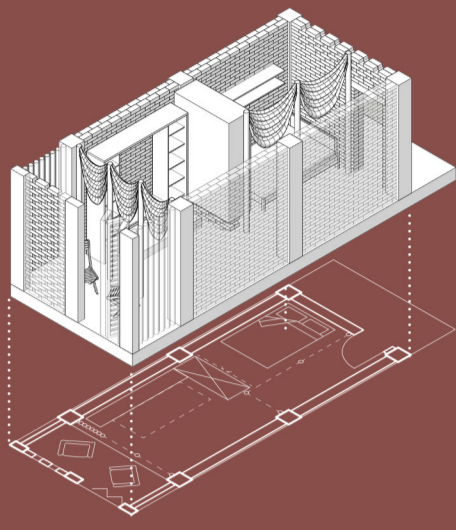


low income units

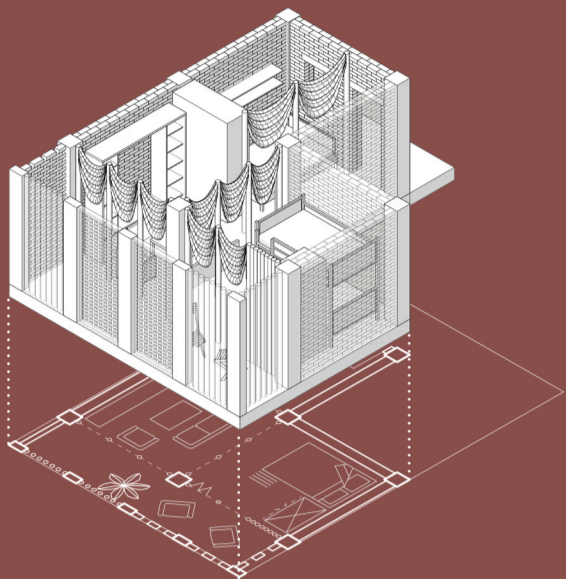



UNIT 1.01

square meters 18 m2  
veranda 4.5 m2

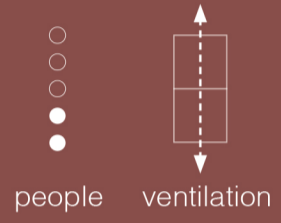



UNIT 1.02

square meters 27 m2  
veranda 9 m2

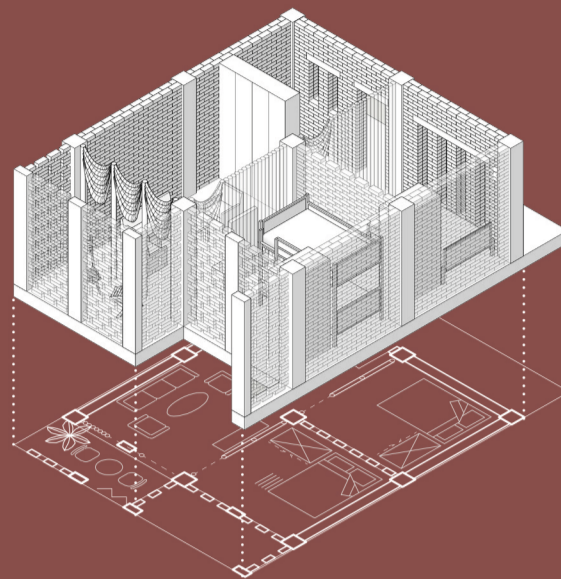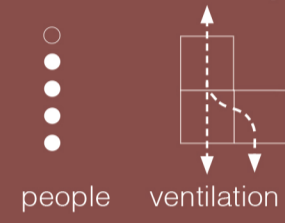



UNIT 1.03

square meters 36 m2  
veranda 4.5 m2

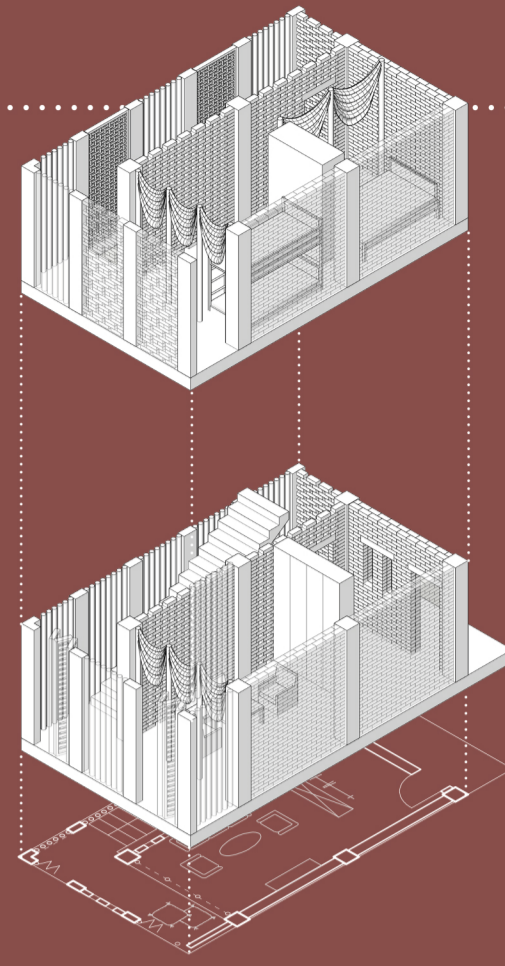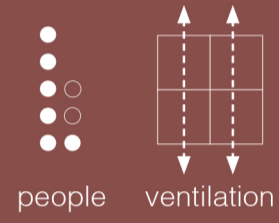


UNIT 1.03

square meters 36 m2  
veranda 22.5 m2

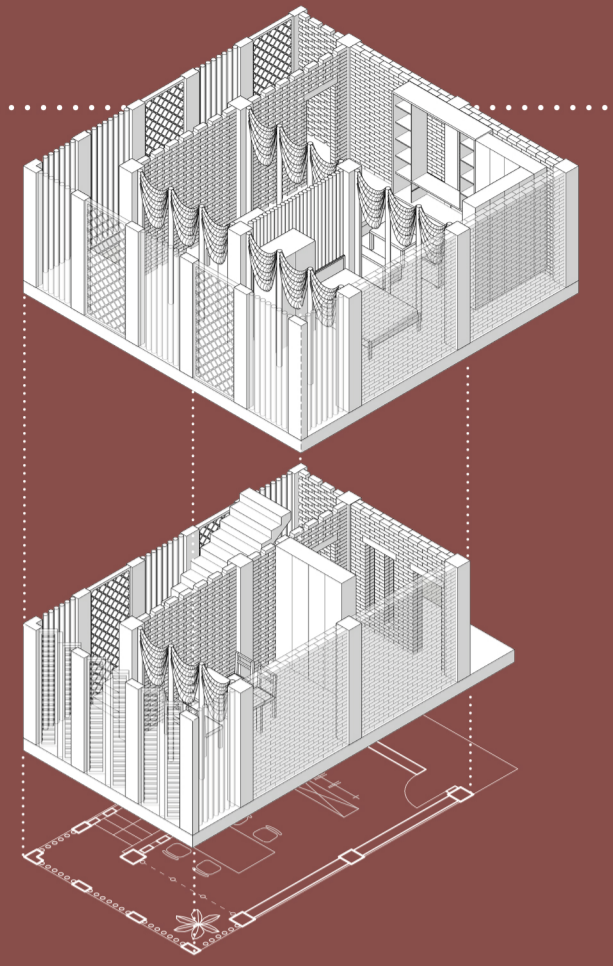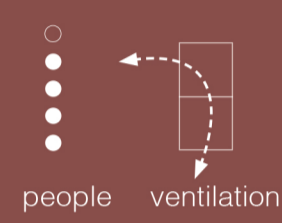


UNIT 1.03

square meters 36 m2  
veranda 22.5 m2

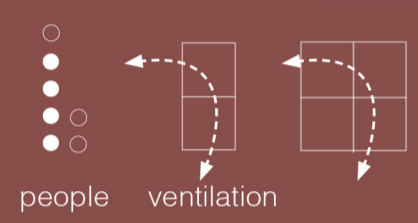


mid income units

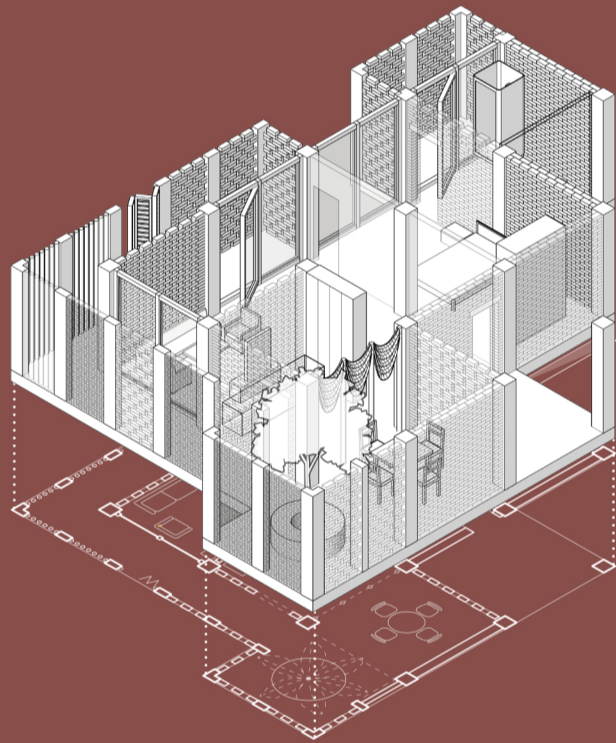


UNIT 2.01

square meters 81 m2  
veranda 33.75 m2

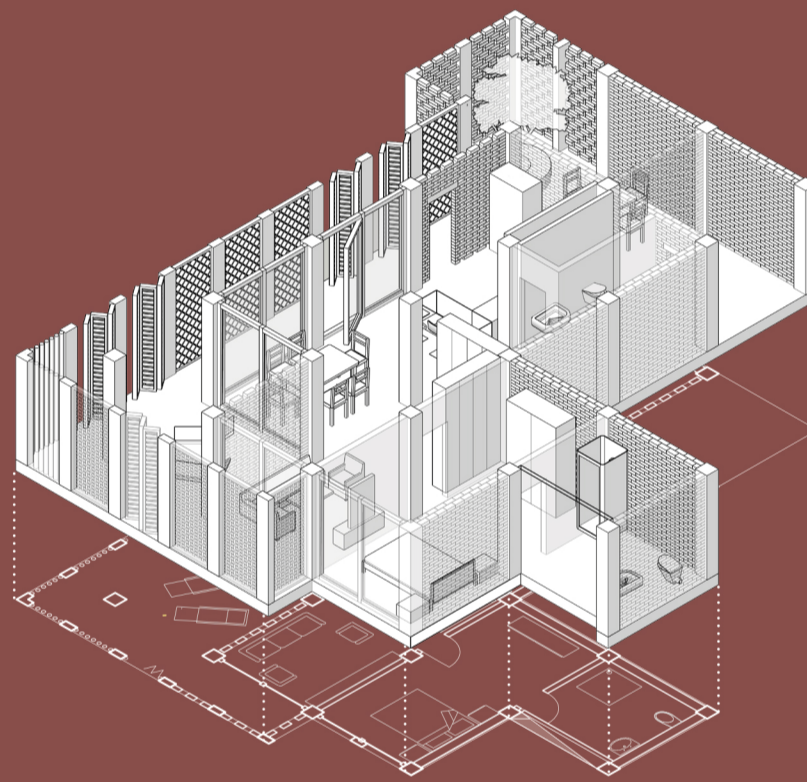

UNIT 2.02

square meters 99 m2  
veranda 56.25 m2

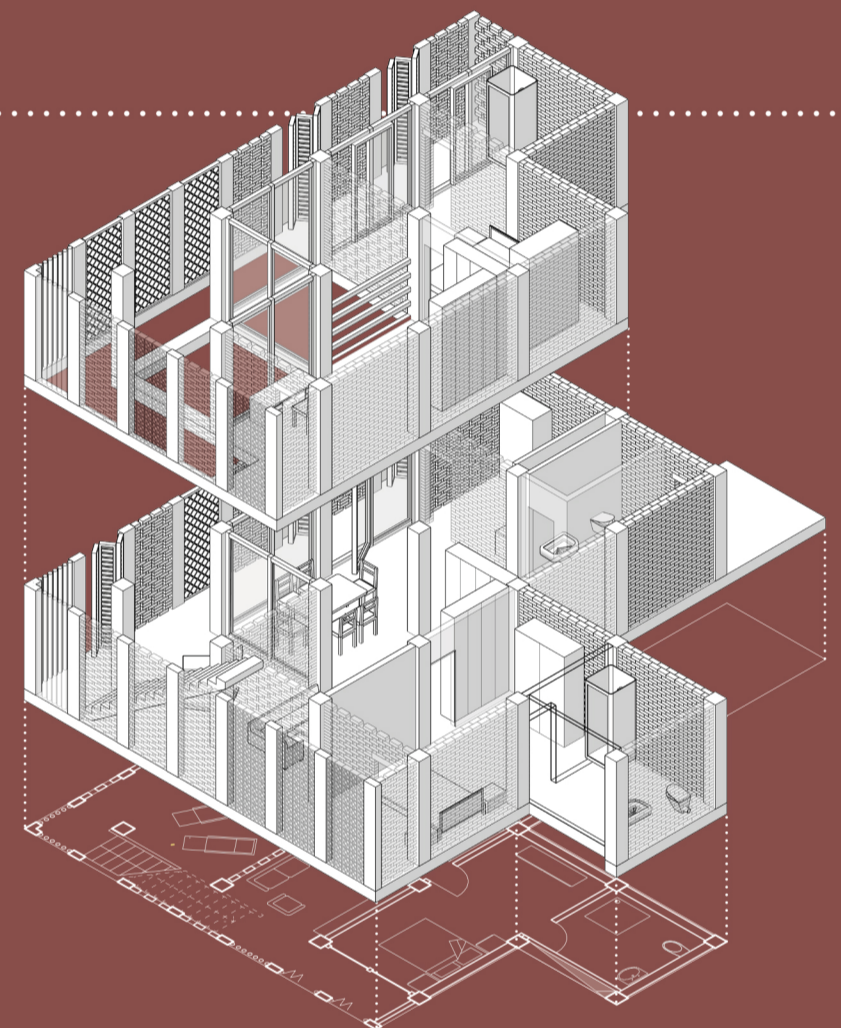


UNIT 2.03

square meters 144 m2  
veranda 51.75 m2



high income units

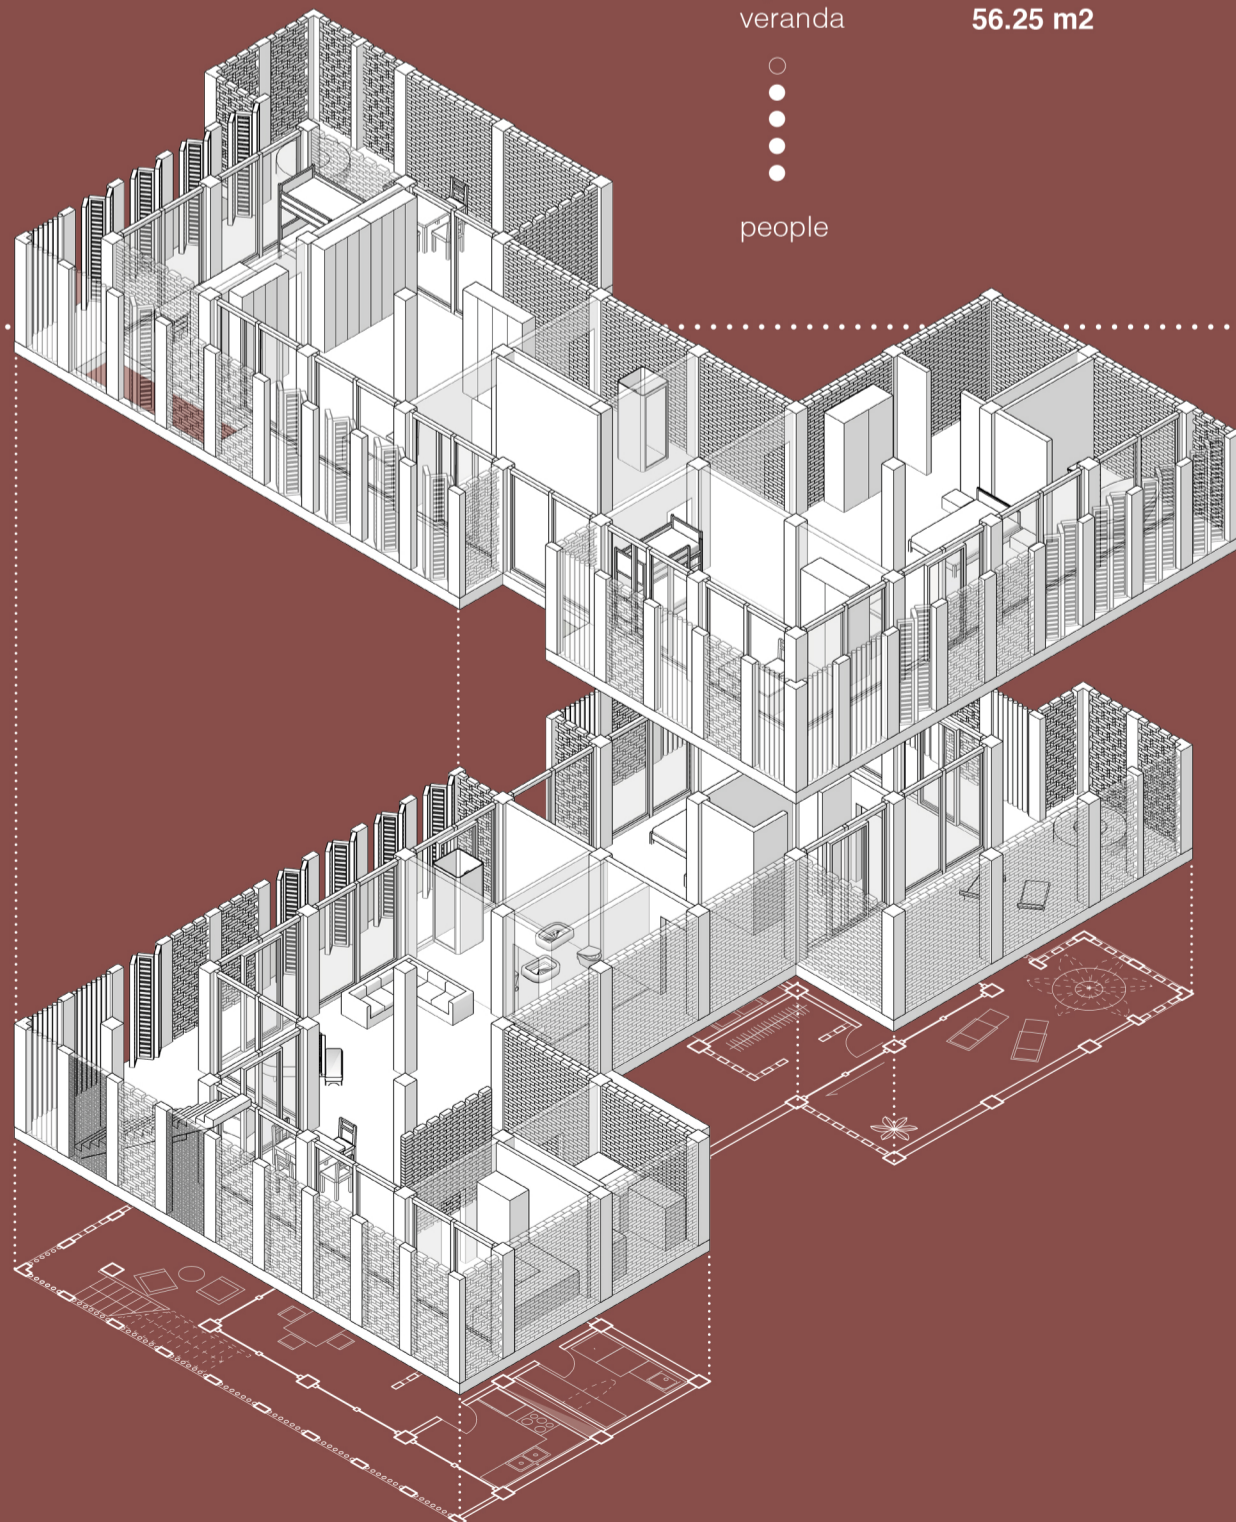

UNIT 3.01

square meters 315 m2  
veranda 120 m2

